



SHEET SCHEDULE:


- 1 - COVER SHEET
- 2 - GROUND PLAN
- 3 - SR CENTER LINE SECTION
- 4 - SL CENTER LINE SECTION
- 5 - OUTER FALSE PROSCENIUM
- 6 - BRIDGE UNIT PLOT
- 7 - BRIDGE PLATFORM - SL
- 8 - MOVEABLE WALL UNIT

- 9 - SPIRAL STAIRCASE
- 10 - BRIDGE PLATFORM - CENTER
- 11 - INNER FALSE PROSCENIUM
- 12 - INNER FALSE PRO - CURTAIN
- 13 - SR PLATFORM
- 14 - SR PLATFORM DOOR
- 15 - SR PLATFORM EGRESS
- 16 - BRIDGE UNIT RAILING PLOT

- 17 - SR PLATFORM & BRIDGE RAILINGS
- 18 - BRIDGE PLATFORM RAILINGS
- 19 - CABARET SIGN
- 20 - CONDUCTOR'S HATCH & FOOTLIGHTS
- 21 - HOUSE STIARS
- 22 - SCRIM
- 23 - CYCLORAMA

SHEET: 1	REVISED: 11/8/21	COVER SHEET		PRODUCER: CAL STATE U., FULLERTON	SCENIC DESIGNER: DESTINY MANEWAL	FILE NAME: CABARET 3D 11-07-21.vwx
		APPROVED BY:		VENUE: LITTLE THEATRE	DIRECTOR: SAUNDRA MCCLAIN	DRAWN BY: DESTINY MANEWAL
				TECHNICAL DIRECTOR: JORDAN KIRBY	SCALE: N/A	DATE: 10/08/21



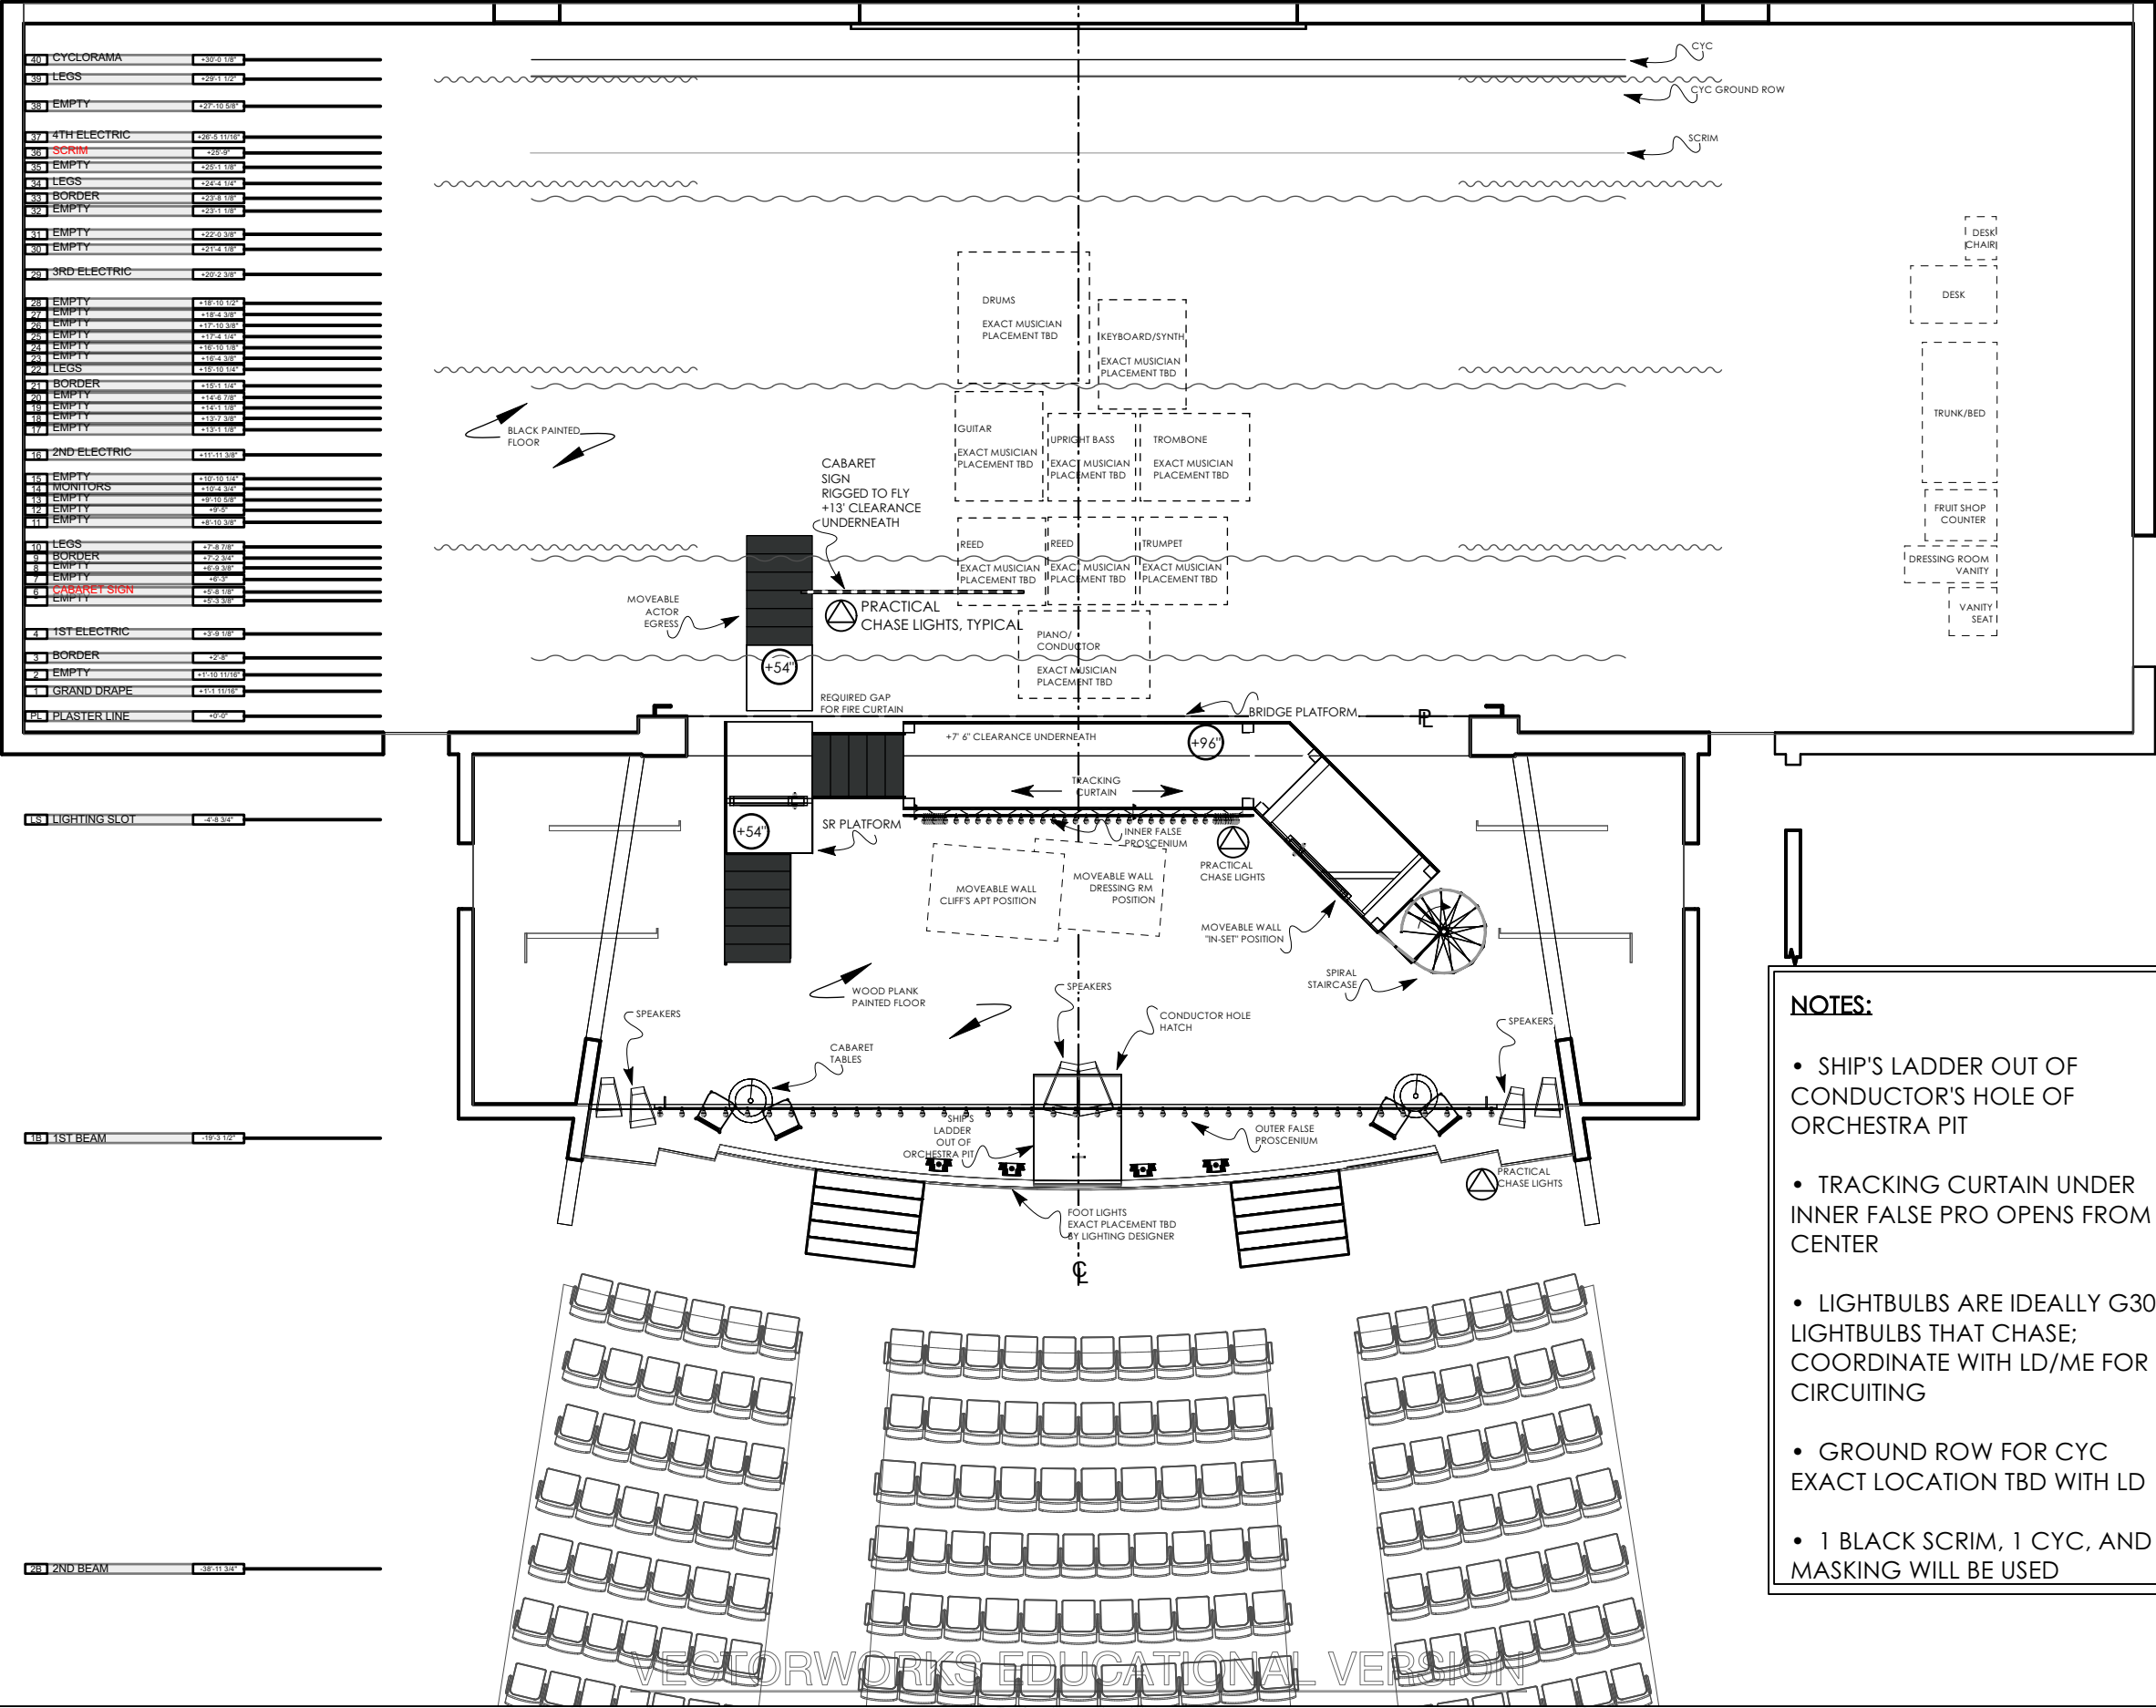


SHEET:	2		OF 27	
	REVISED:		11/8/21	
	FILE NAME:		CABARET 3D 11-07-21.vwx	
PRODUCER:	CAL STATE U., FULLERTON		SCENIC DESIGNER:	
	VENUE:		DESTINY MANEVAL	
	LITTLE THEATRE		DIRECTOR:	
SHEET TITLE:	GROUND PLAN		SAUNDRA MCCLAIN	
	APPROVED BY:		SCALE:	
			1/8" = 1'-0"	
		TECHNICAL DIRECTOR:		DATE:
		JORDAN KIRBY		10/08/21


REVIEWS

SHEET: 3
REVISED: 11/8/21
OF 27

PRODUCER: CAL. STATE U., FULLERTON	SCENIC DESIGNER: DESTINY MANEVAL	FILE NAME: CABARET 3D 11-07-21.vwx
VENUE: LITTLE THEATRE	DIRECTOR: SAUNDRA MCCLAIN	DRAWN BY: DESTINY MANEVAL
TECHNICAL DIRECTOR: JORDAN KIRBY	SCALE: 1/4" = 1'-0"	DATE: 10/08/21

- SHIP'S LADDER OUT OF CONDUCTOR'S HOLE OF ORCHESTRA PIT
- TRACKING CURTAIN UNDER INNER FALSE PRO OPENS FROM CENTER
- LIGHTBULBS ARE IDEALLY G30 LIGHTBULBS THAT CHASE; COORDINATE WITH LD/ME FOR CIRCUITING
- GROUND ROW FOR CYC EXACT LOCATION TBD WITH LD
- 1 BLACK SCRIM, 1 CYC, AND MASKING WILL BE USED

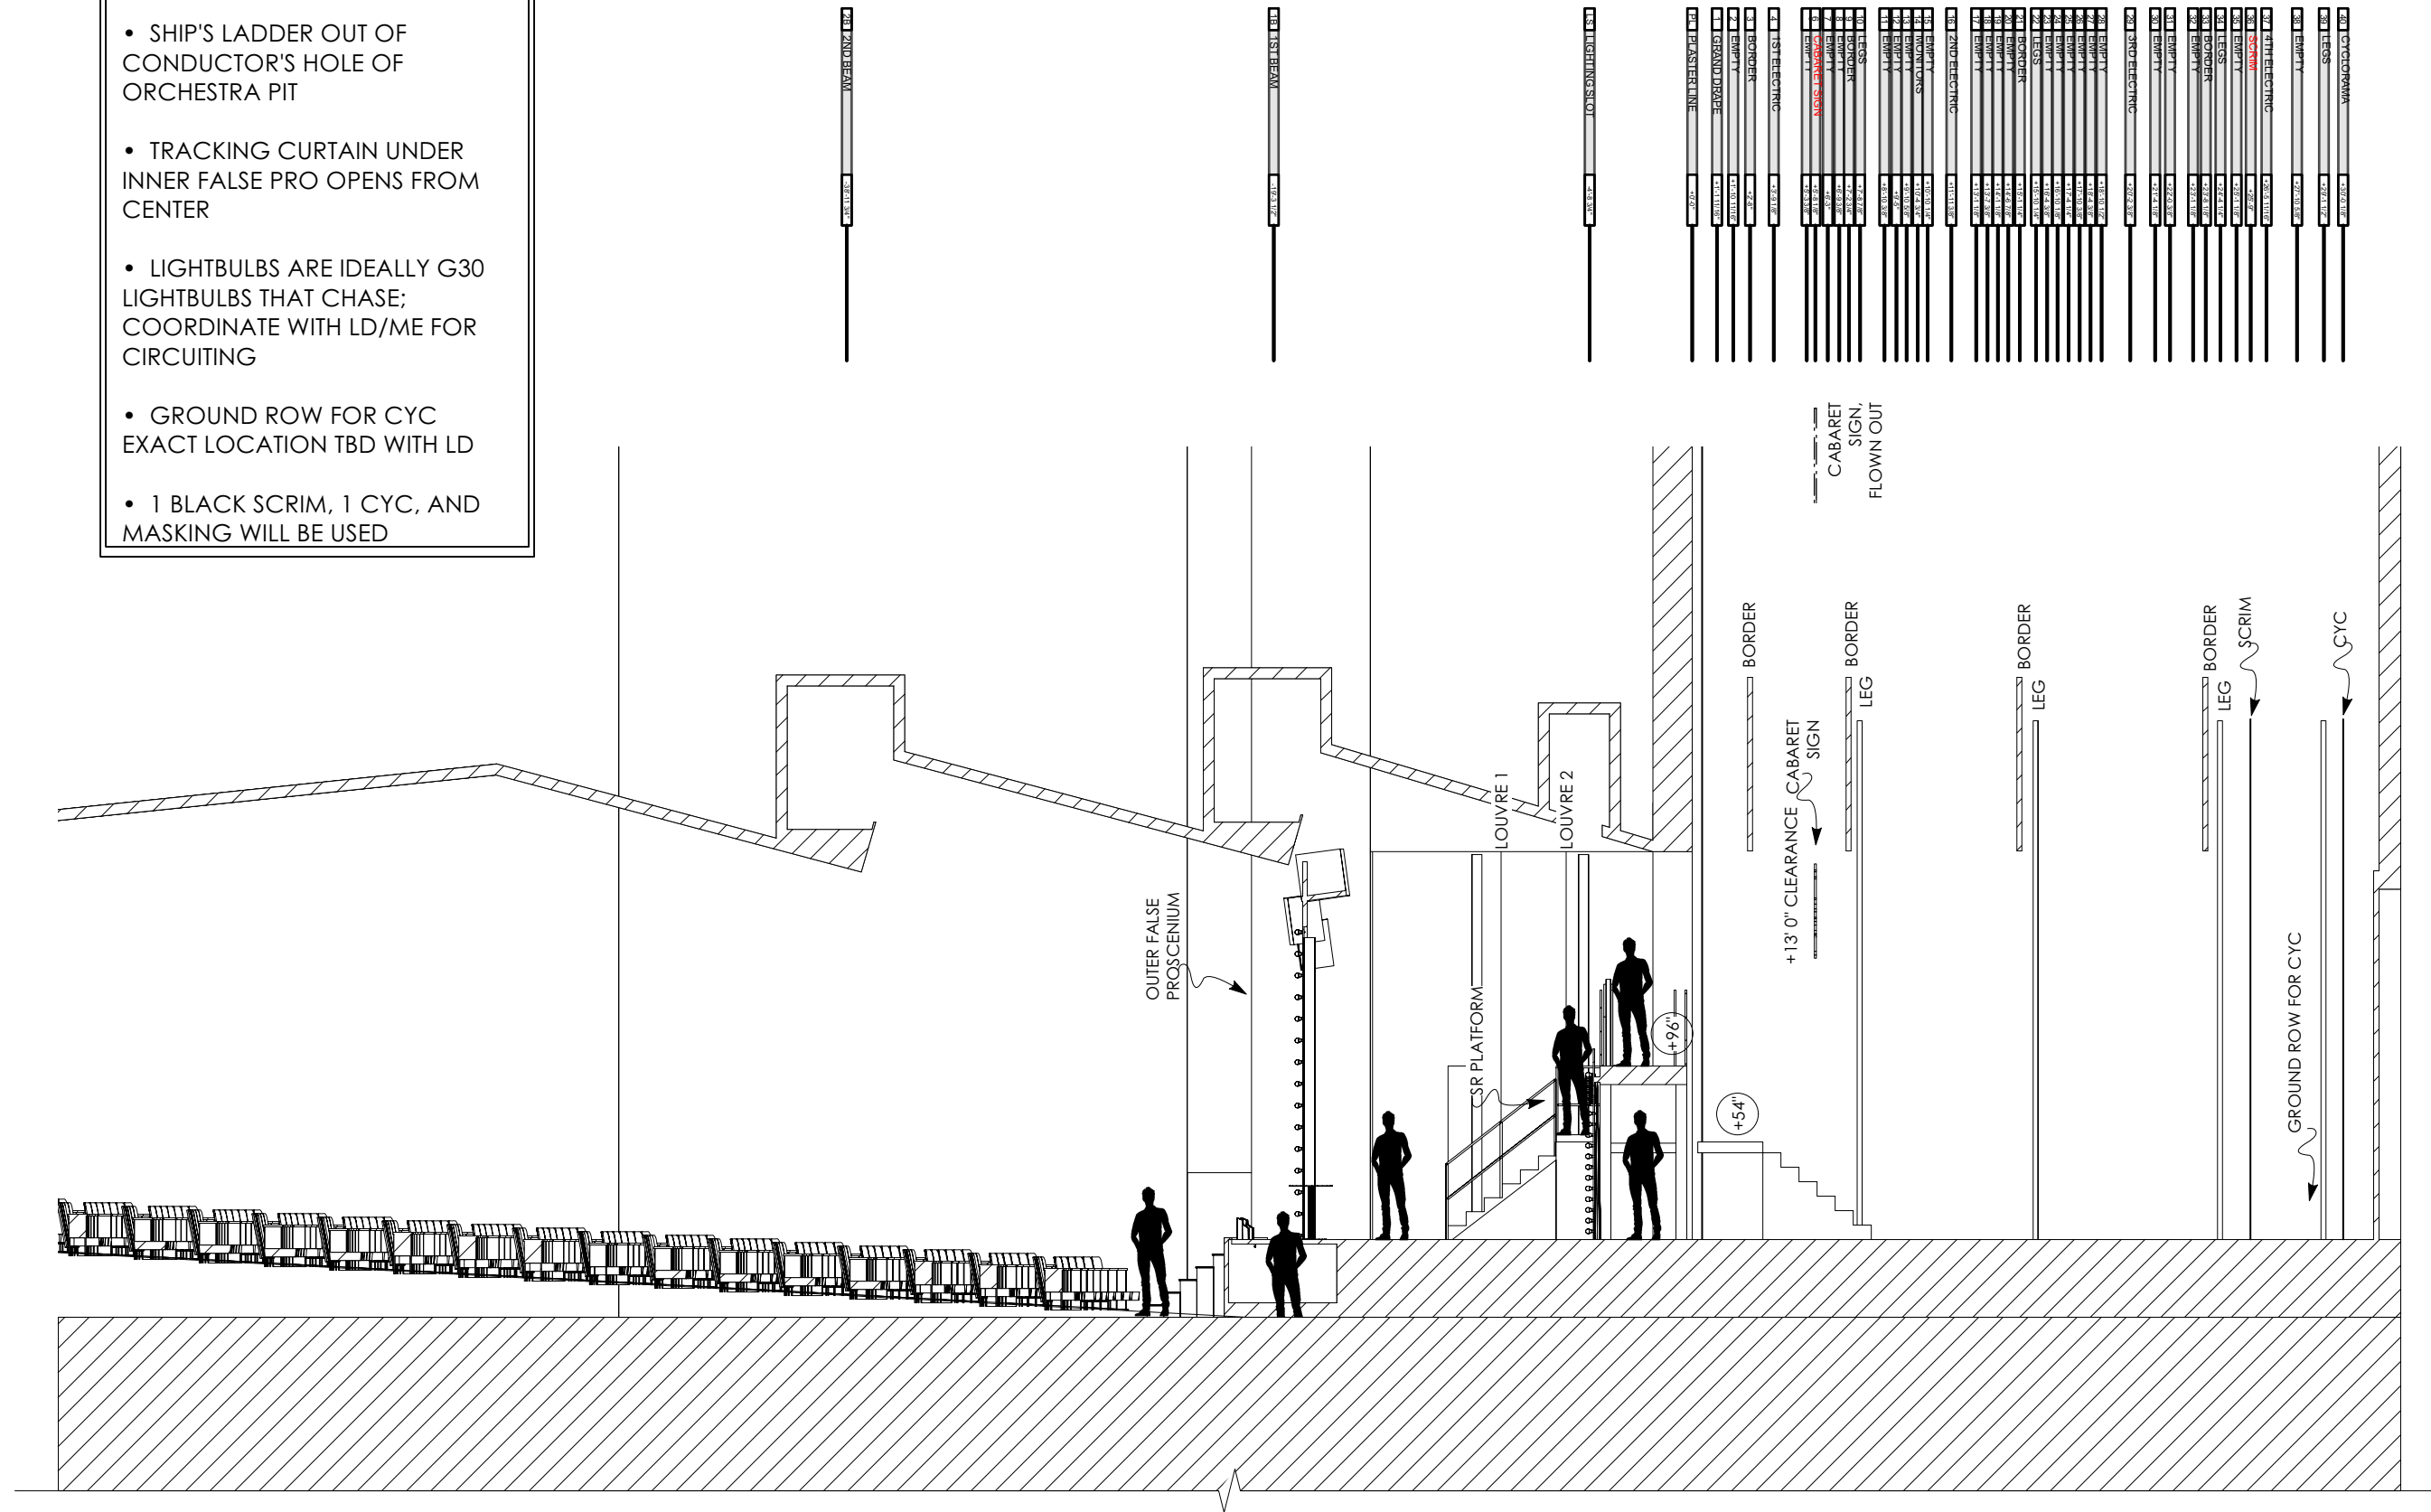

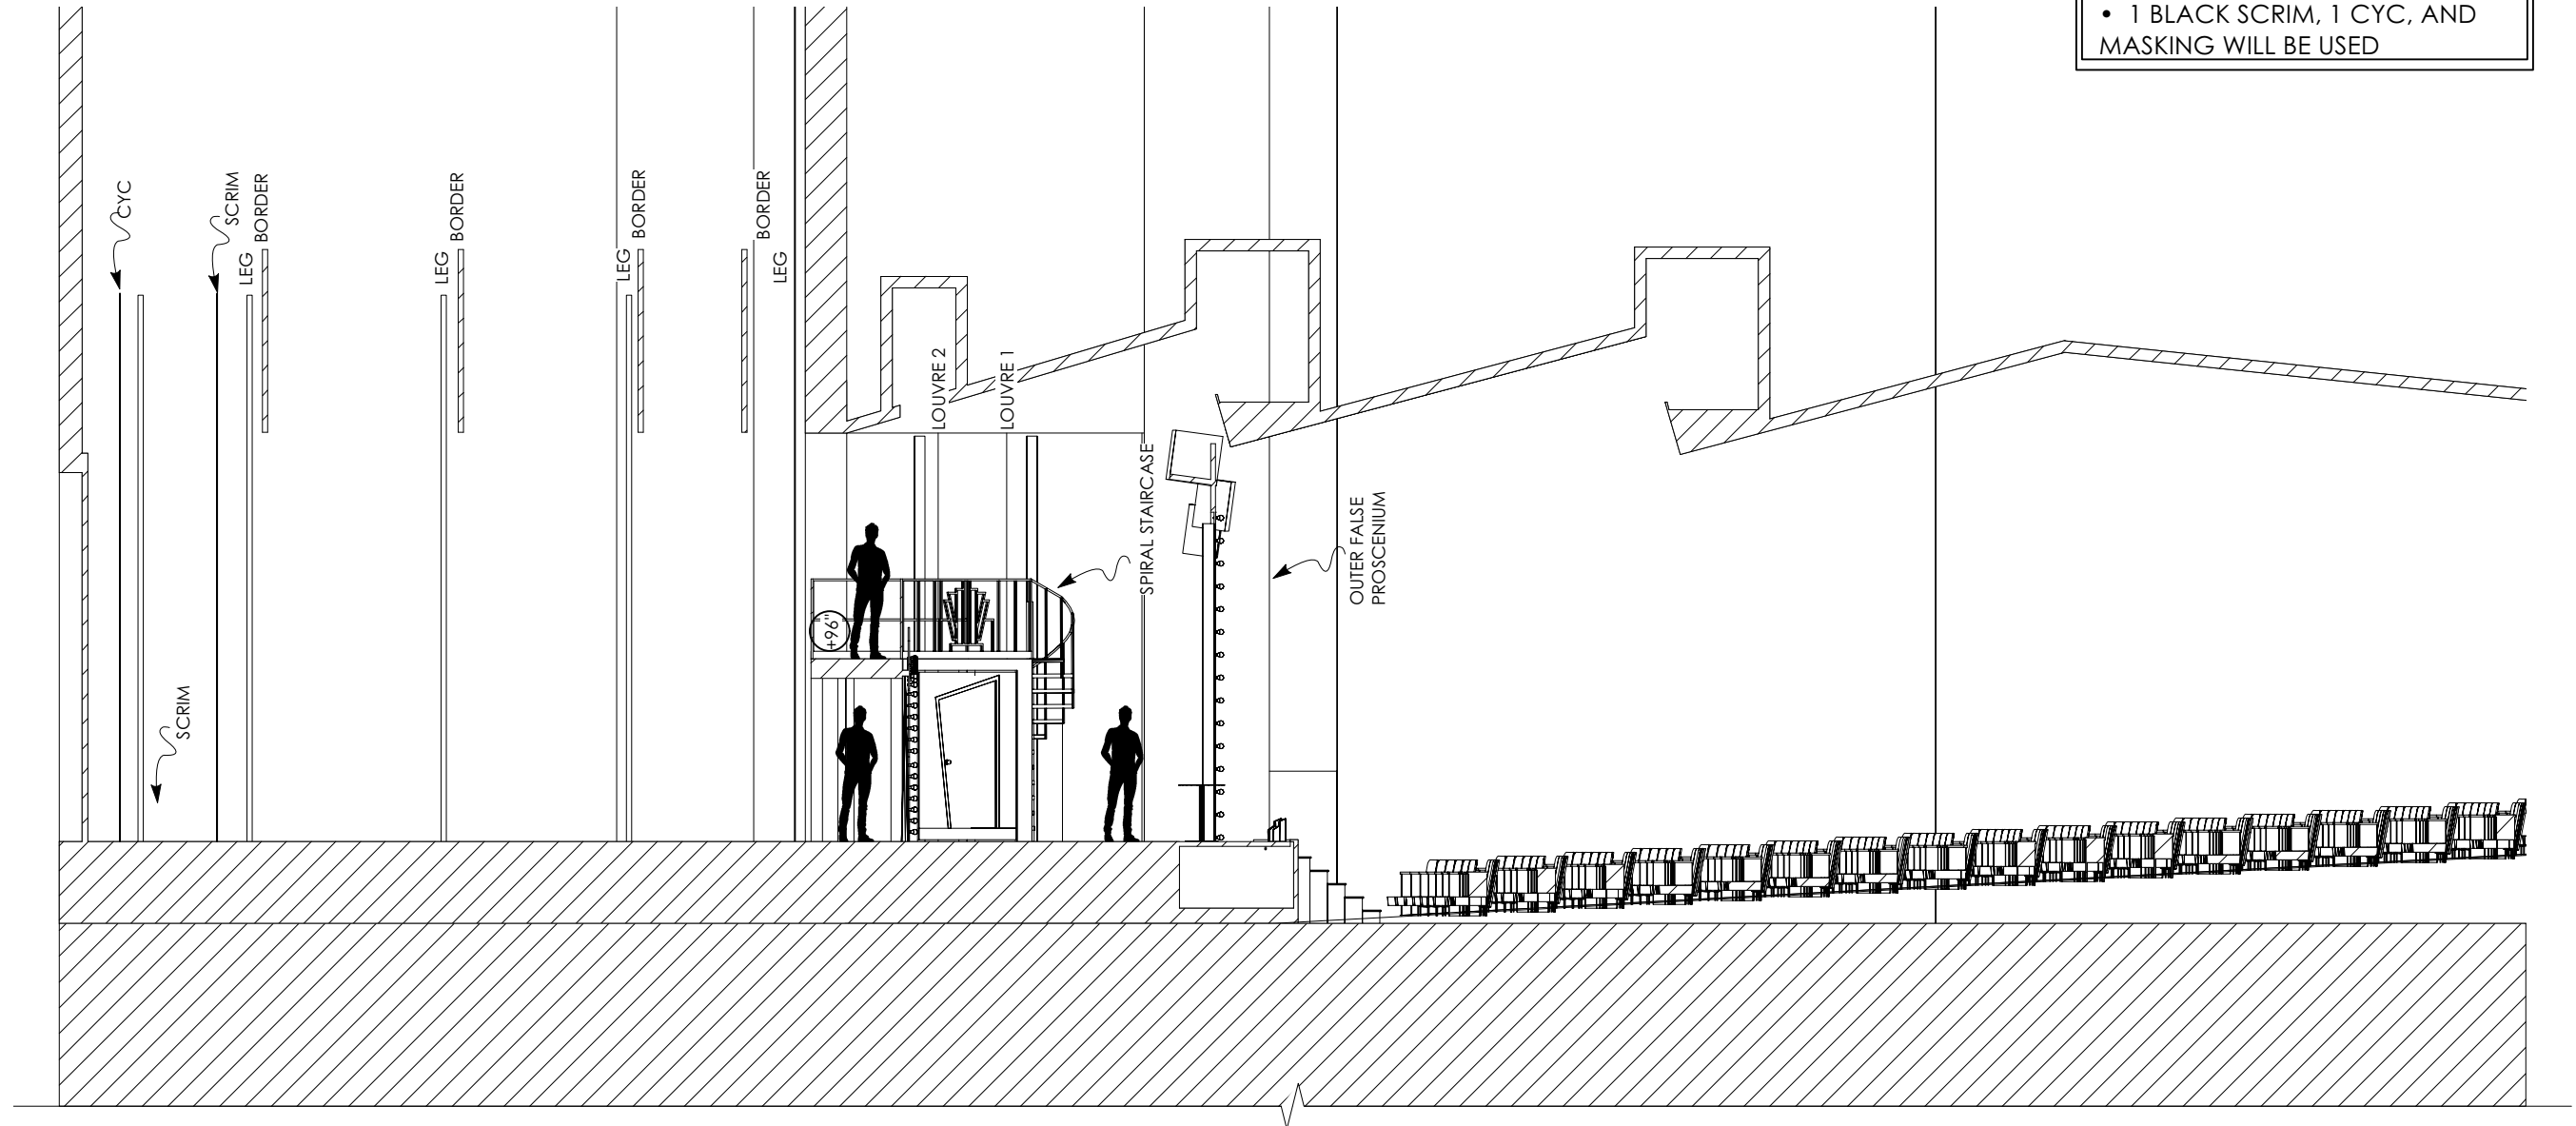

- NOTES:

- SHIP'S LADDER OUT OF CONDUCTOR'S HOLE OF ORCHESTRA PIT
- TRACKING CURTAIN UNDER INNER FALSE PRO OPENS FROM CENTER
- LIGHTBULBS ARE IDEALLY G30 LIGHTBULBS THAT CHASE; COORDINATE WITH LD/ME FOR CIRCUITING
- GROUND ROW FOR CYC EXACT LOCATION TBD WITH LD
- 1 BLACK SCRIM, 1 CYC, AND MASKING WILL BE USED

[illegible]

LS LIGHTING SLOT 4'-0" x 3'-4"


Diagram of a beam with a 1st beam section and a 19'3 1/2" section.

28 2ND BEAM 236.134°


SHEET:	4	REVISED: 11/8/21		SHEET TITLE: SL CENTER LINE SECTION	PRODUCER: CAL. STATE U., FULLERTON	SCENIC DESIGNER: DESTINY MANEWAL	FILE NAME: CABARET 3D 11-07-21.vvx
	OF 27	APPROVED BY:			VENUE: LITTLE THEATRE	DIRECTOR: SAUNDRA MCCLAIN	DRAWN BY: DESTINY MANEWAL




1 OUTER FALSE PROSCENIUM - FRONT VIEW
Scale: 1/4"=1'-0"

 

6 3/4"

 

3 SIDE VIEW
Scale: 1/4"=1'-0"

 


2 OUTER FALSE PROSCENIUM - PLAN VIEW
Scale: 1/4"=1'-0"

NOTES:


- STOCK FALSE PROSCENIUM, ALREADY ACKNOWLEDGES SPEAKERS AND SET FOR RIGGING
- ADD 6" TO INNER EDGE FOR CHASE LIGHTS
- ADD 6" REVEAL TO SIDES TO HIDE WIRING OF LIGHTING
- LIGHTBULBS ARE IDEALLY G30 LIGHTBULBS THAT CHASE; COORDINATE WITH LD/ME FOR CIRCUITING
- 67 CHASE LIGHTS AROUND EDGE
- EXACT PROSCENIUM PAINT TREATMENT PATTERN TBD, ANTIQUE GOLD PAINT TREATMENT

SHEET TITLE: OUTER FALSE PROSCENIUM APPROVED BY:	PRODUCER: CAL STATE U., FULLERTON	SCENIC DESIGNER: DESTINY MANEWAL	FILE NAME: CABARET 3D 11-07-21.vwx
	VENUE: LITTLE THEATRE	DIRECTOR: SAUNDRA MCCLAIN	DRAWN BY: DESTINY MANEWAL
	TECHNICAL DIRECTOR: JORDAN KIRBY	SCALE: 1/4" = 1'-0"	DATE: 10/08/21
REVISID: 11/8/21			
SHEET: 5			
			OF 27

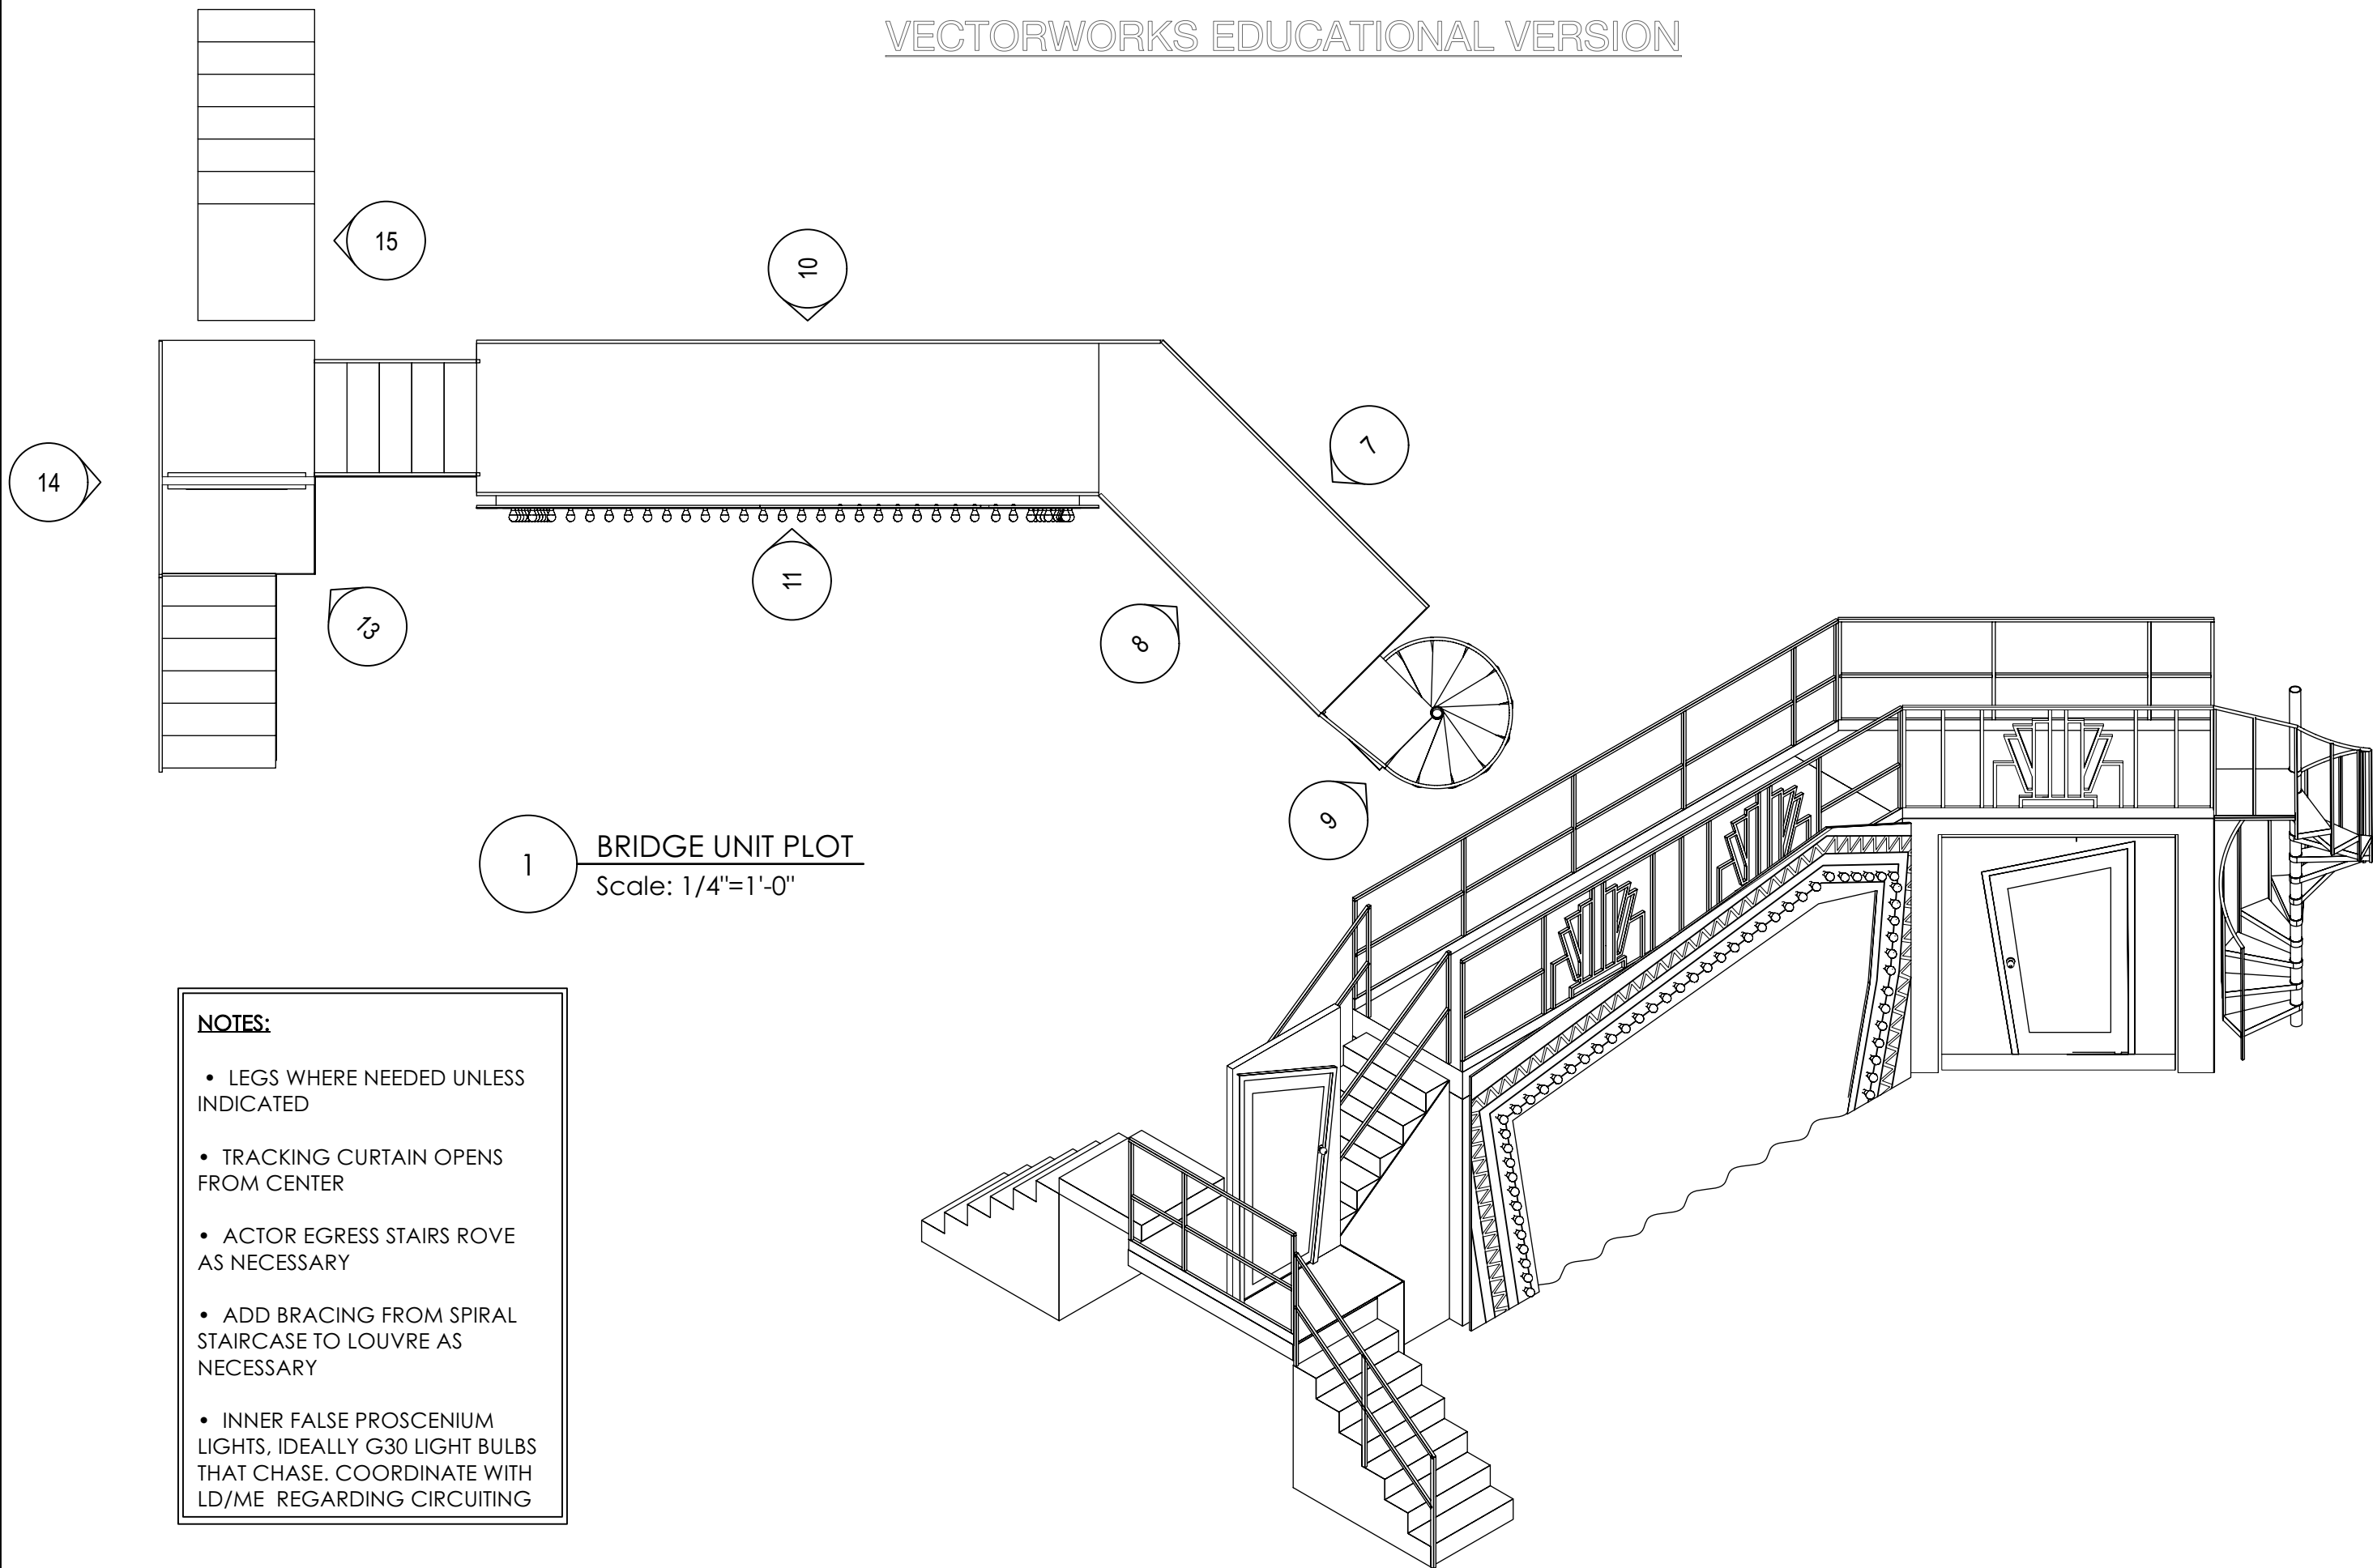


- NOTES:**
- LEGS WHERE NEEDED UNLESS INDICATED
 - TRACKING CURTAIN OPENS FROM CENTER
 - ACTOR EGRESS STAIRS ROVE AS NECESSARY
 - ADD BRACING FROM SPIRAL STAIRCASE TO LOUVRE AS NECESSARY
 - INNER FALSE PROSCENIUM LIGHTS, IDEALLY G30 LIGHT BULBS THAT CHASE. COORDINATE WITH LD/ME REGARDING CIRCUITING


SHEET:	6	OF 27	REVISED: 11/8/21	SHEET TITLE: BRIDGE UNIT PLOT	PRODUCER: CAL. STATE U., FULLERTON VENUE: LITTLE THEATRE TECHNICAL DIRECTOR: JORDAN KIRBY	SCENIC DESIGNER: DESTINY MANEVAL	FILE NAME: CABARET 3D 11-07-21.vwx
						DIRECTOR: SAUNDRA MCCLAIN SCALE: 1/4" = 1'-0"	DRAWN BY: DESTINY MANEVAL DATE: 10/08/21

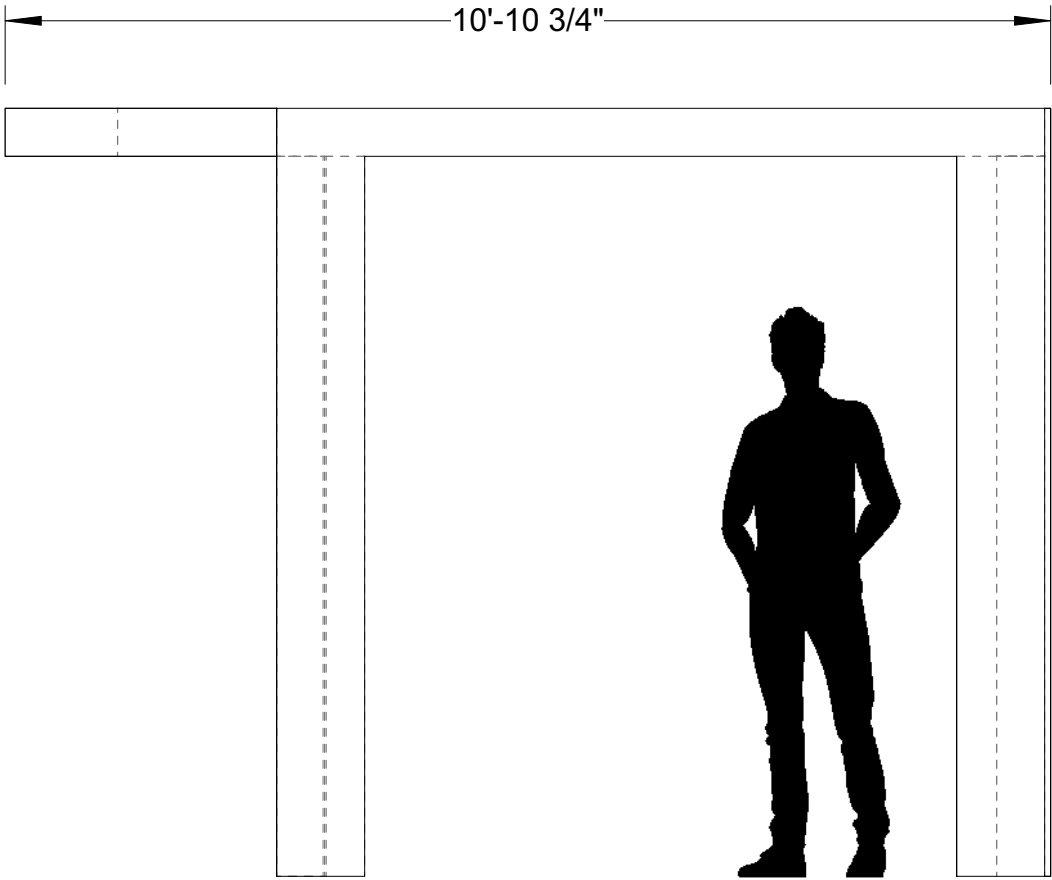

1 SL SECTION - FRONT VIEW
Scale: 1/2"=1'-0"

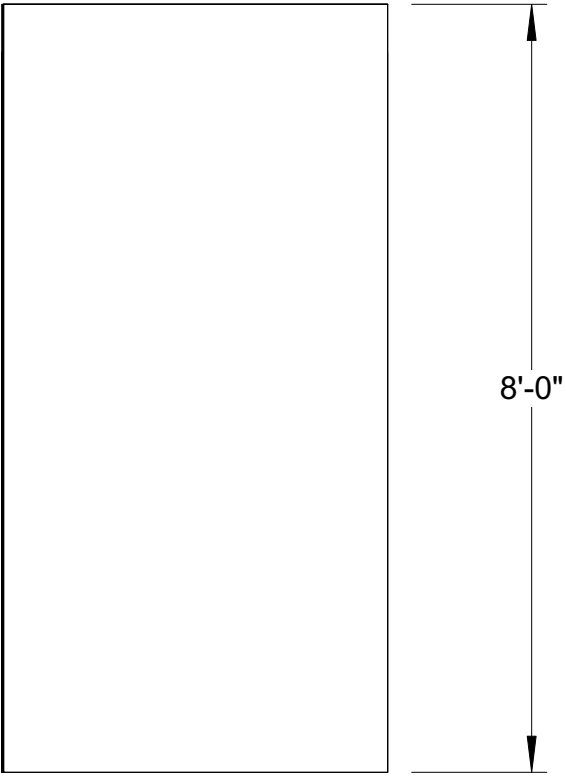

2 SL SECTION - SIDE VIEW
Scale: 1/2"=1'-0"

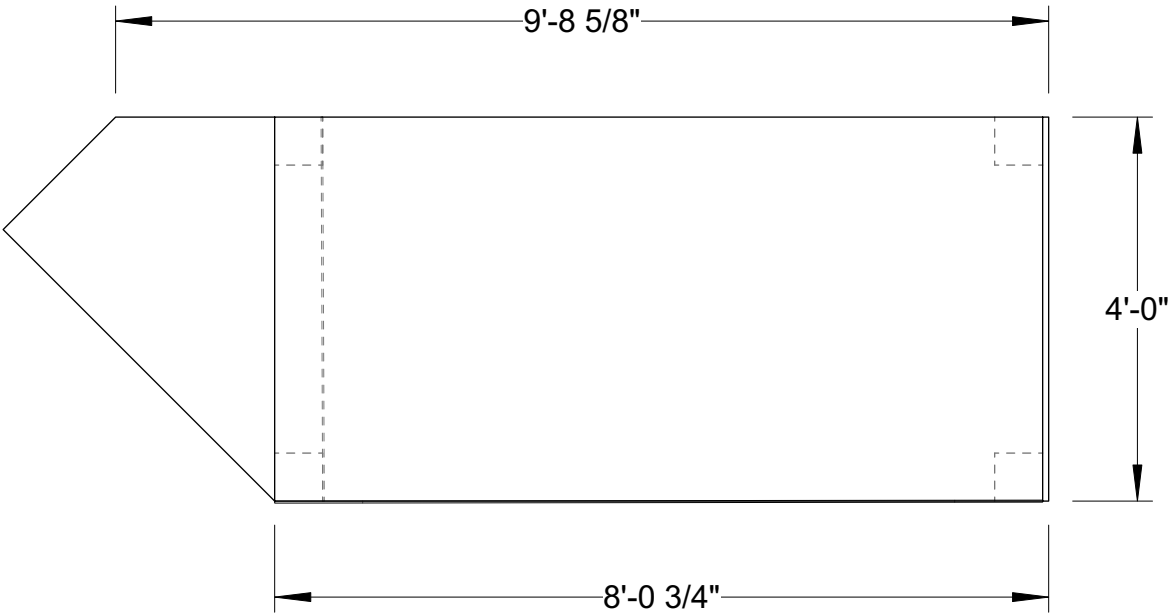



3 SL SECTION - PLAN VIEW
Scale: 1/2"=1'-0"

NOTES:

- MOVEABLE WALL UNIT FITS AGAINST FRONT OF PLATFORM UNIT
- FACING ON FRONT AND RIGHT SIDE OF UNIT RECIEVES BLACK AND GOLD PAINT TREATMENT
- MASKING FACING UNDER UNIT ON LEFT LEGS PAINTED BLACK
- ADJUST LEG SIZING AS NEEDED

SHEET: 7 OF 27	REVISED: 11/8/21	CABARET	PRODUCER: CAL. STATE U., FULLERTON	SCENIC DESIGNER: DESTINY MANEVAL	FILE NAME: CABARET 3D 11-07-21.vwx
			VENUE: LITTLE THEATRE	DIRECTOR: SAUNDRA MCCLAIN	DRAWN BY: DESTINY MANEVAL
			TECHNICAL DIRECTOR: JORDAN KIRBY	SCALE: 1/4" = 1'-0"	DATE: 10/08/21


SHEET TITLE:
BRIDGE PLATFORM -
SL SECTION
APPROVED BY:

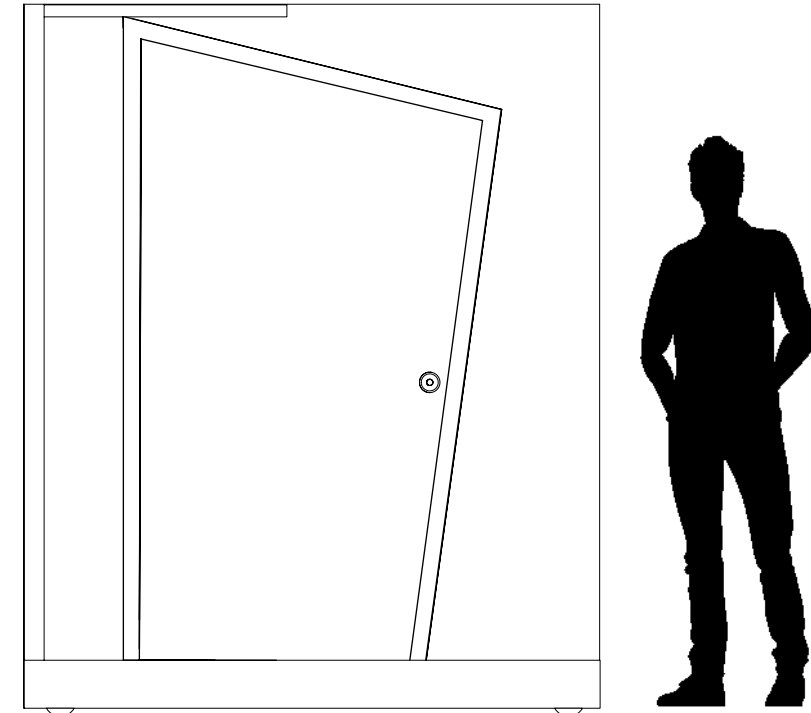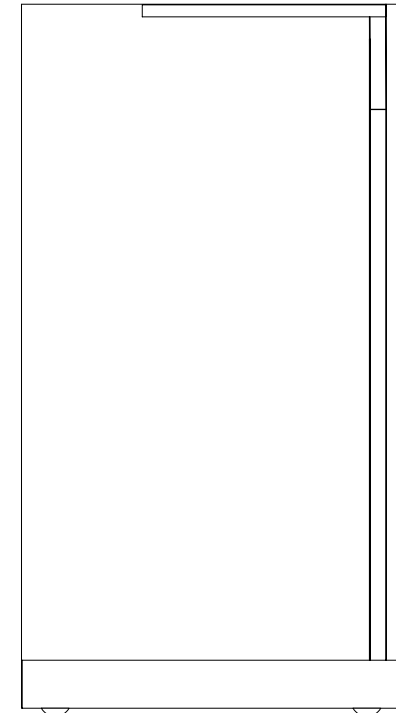

1 MOVEABLE WALL - FRONT VIEW
Scale: 1/2"=1'-0"


2 MOVEABLE WALL - SIDE VIEW
Scale: 1/2"=1'-0"

3 MOVEABLE WALL - BACK VIEW
Scale: 1/2"=1'-0"

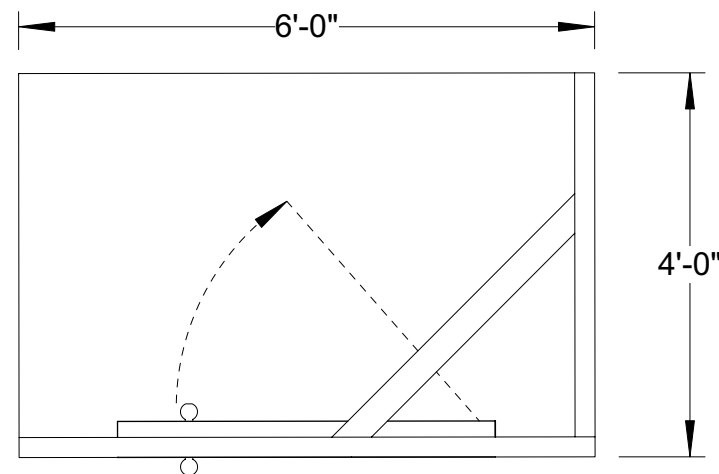


- NOTES:


- MOVEABLE WALL UNIT FITS AGAINST FRONT OF SL BRIDGE PLATFORM SECTION
- DOOR IS PRACTICAL
- DOORKNOBS FROM STOCK
- UNIT MOVES AND ROTATES AROUND STAGE, EXACT PLACEMENT TBD
- CASTERS, LOCKS, AND BREAKS NEEDED ON UNIT; DIAGONAL BRACING AT TOP OF UNIT BETWEEN BOTH WALL SECTIONS: ADJUST AS NEEDED
- UNIT WILL BE MOVED BY CREW AND ACTORS (TBD)
- TEAL PAINT TREATMENT ON DOOR
- BLACK AND GOLD PAINT TREATMENT ON BOTH SIDES OF WALL FACINGS

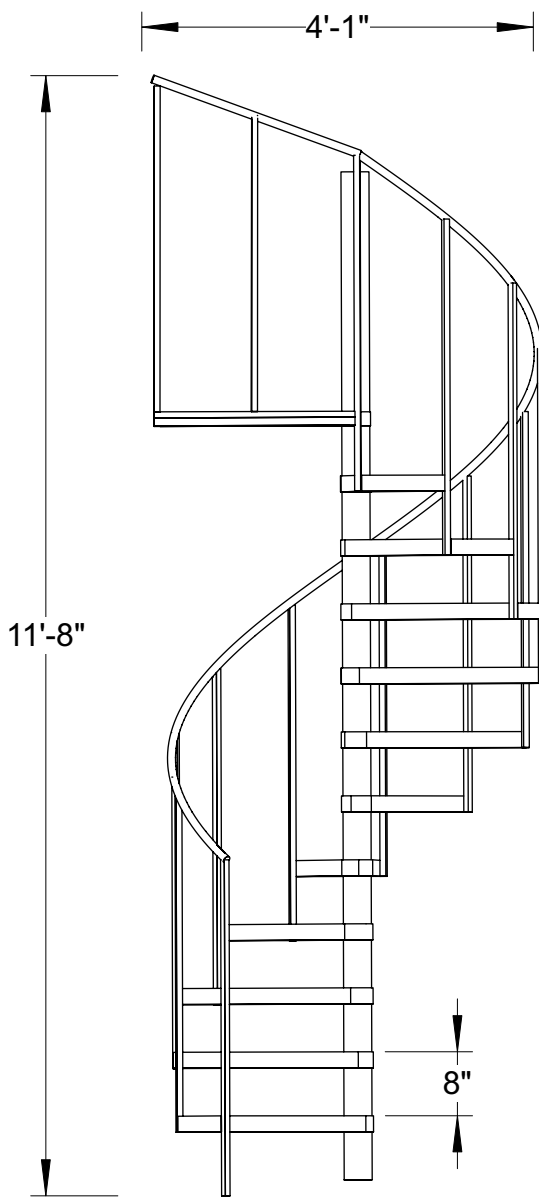

1 SPIRAL STAIRCASE - FRONT VIEW
Scale: 1/2"=1'-0"

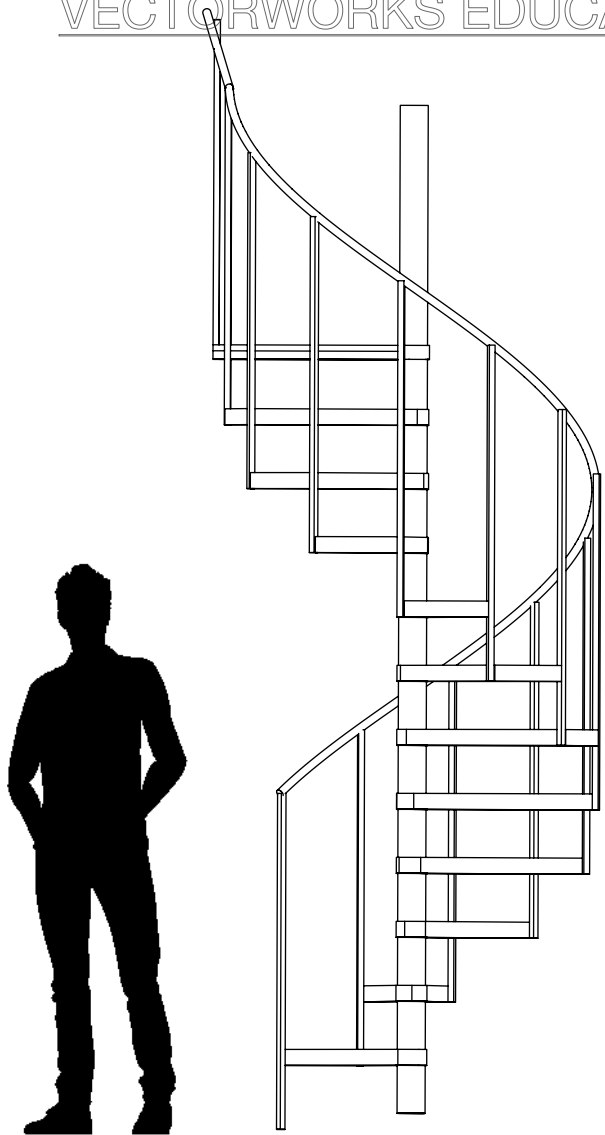


2 SPIRAL STAIRCASE - SIDE VIEW
Scale: 1/2"=1'-0"

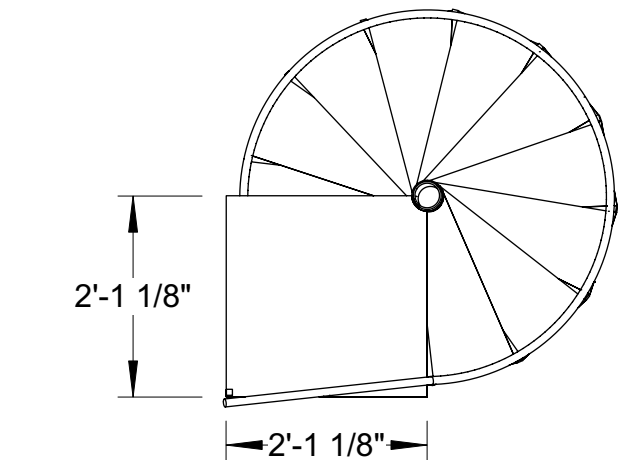

3 SPIRAL STAIRCASE - PLAN VIEW
Scale: 1/2"=1'-0"


NOTES:

- STAIRCASE FROM STOCK
- ADJUST RAILING AS NEEDED
- ADJUST LANDING OF STAIRS AS NEEDED
- SUPPORT/BRACING FROM STAIR UNIT TO LOUVRE

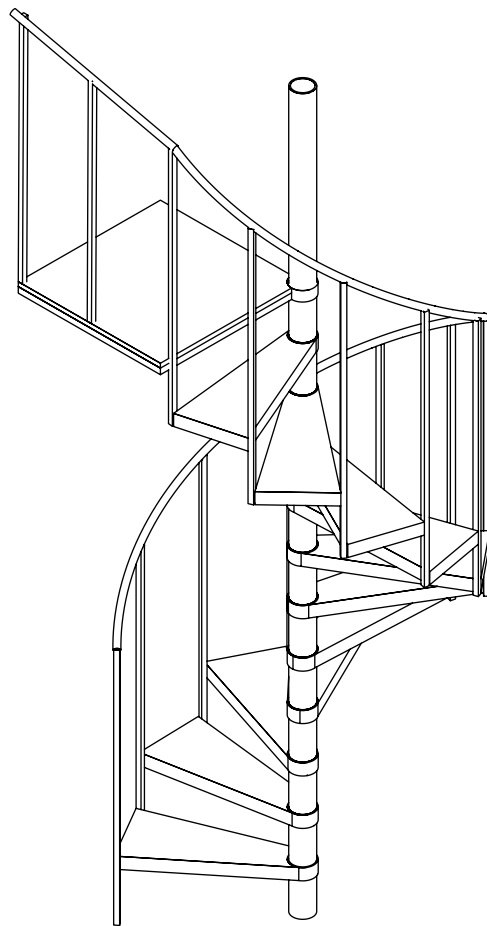

4 SPIRAL STAIRCASE - ISOMETRIC VIEW
Scale: 1/2"=1'-0"

SHEET:	9	OF 27	REVISED: 11/8/21	CABARET SPIRAL STAIRCASE	SHEET TITLE:	PRODUCER: CAL. STATE U., FULLERTON	SCENIC DESIGNER: DESTINY MANEWAL	FILE NAME: CABARET 3D 11-07-21.vwx
					VENUE: LITTLE THEATRE	DIRECTOR: SAUNDRA MCCLAIN	DRAWN BY: DESTINY MANEWAL	
					APPROVED BY:			
					TECHNICAL DIRECTOR: JORDAN KIRBY	SCALE: 1/2" = 1'-0"	DATE: 10/08/21	

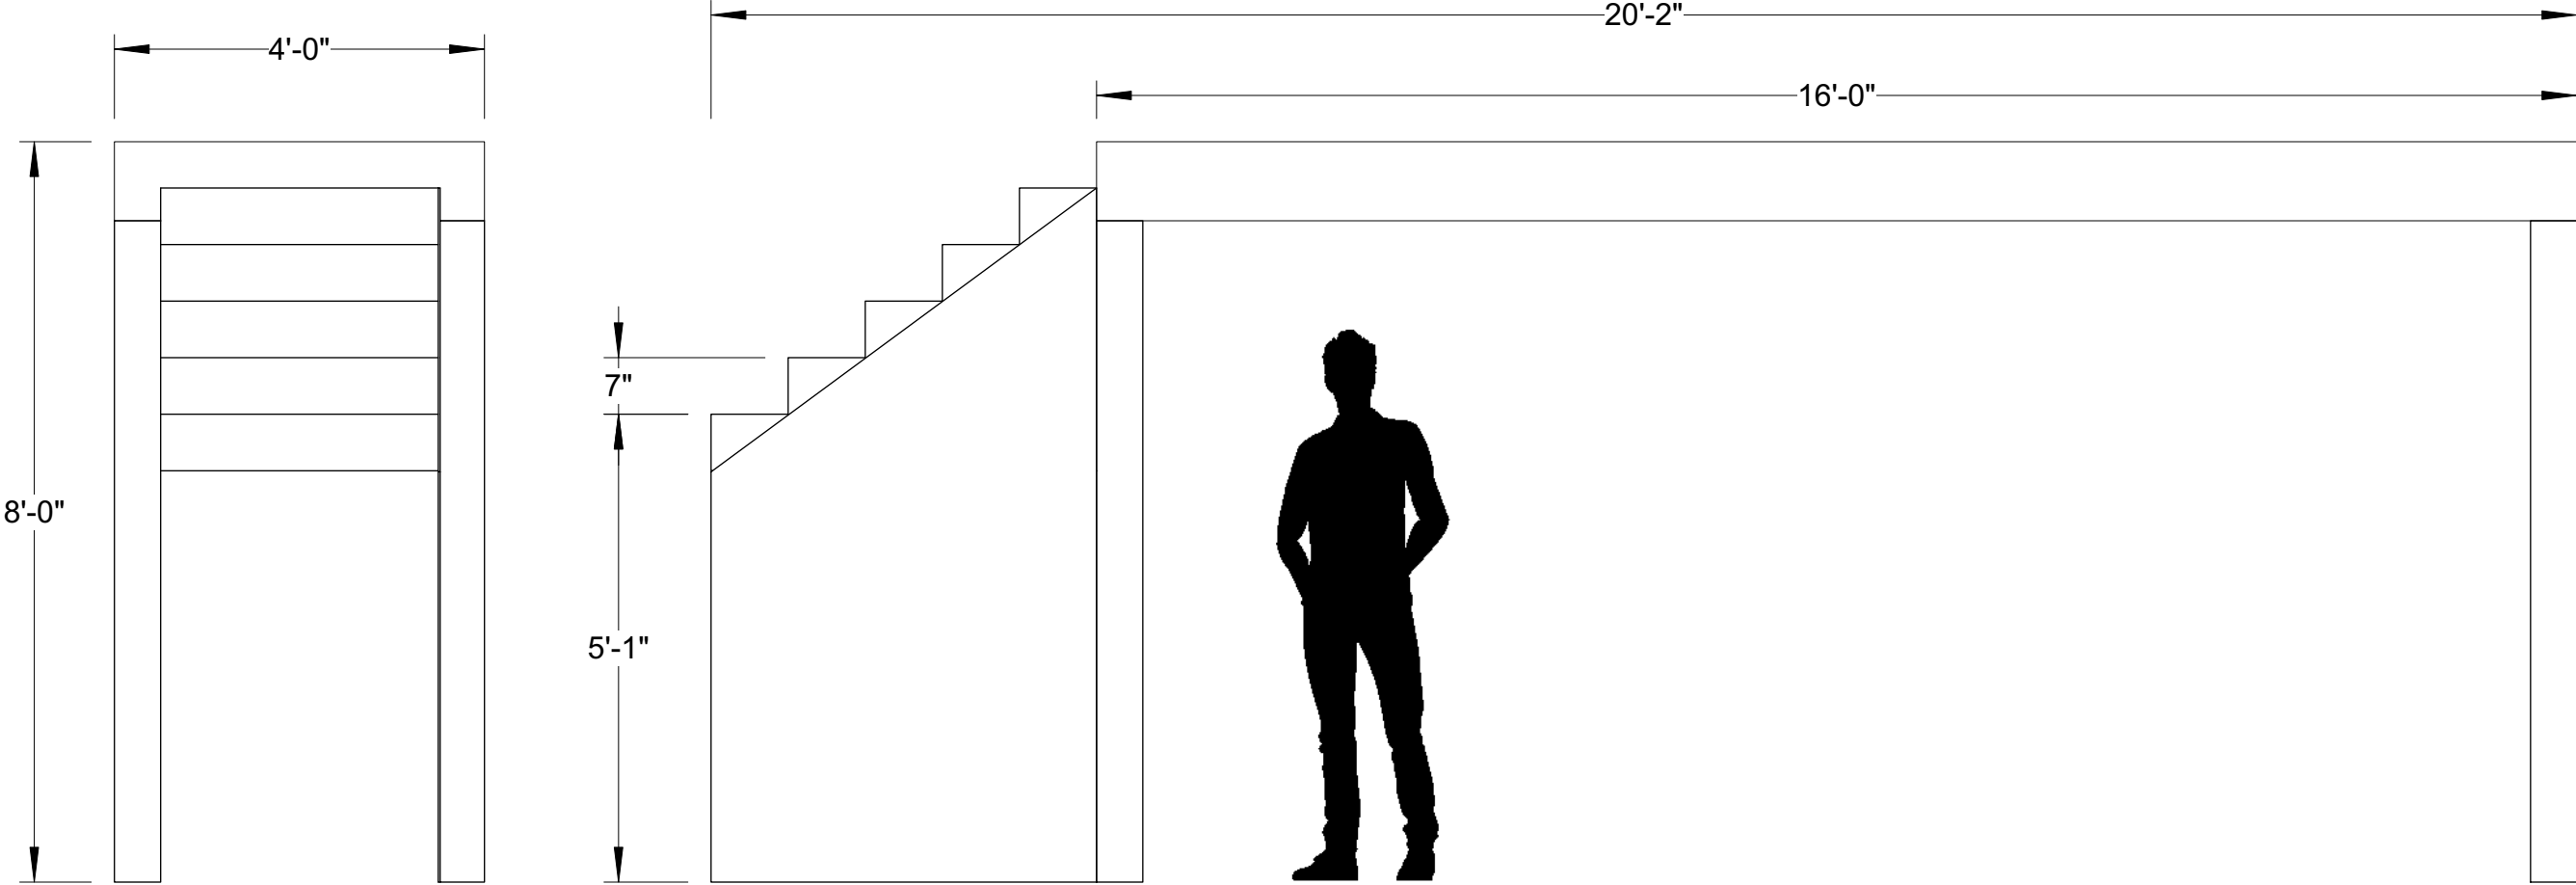

1 BRIDGE PLATFORM CENTER - SIDE VIEW
Scale: 1/2"=1'-0"

2 BRIDGE PLATFORM CENTER - FRONT VIEW
Scale: 1/2"=1'-0"


NOTES:

- STUD WALL UNITS ON EITHER SIDE OF CENTER PLATFORM
- LEGS WHERE NEEDED ON STAIRS
- SR STAIRS CONNECT TO SR PLATFORM
- 1/4" FACING ON SIDE OF STAIRS
- BLACK AND GOLD PAINT TREATMENT ON FACINGS
- WOOD PLANK PAINT TREATMENT ON TOP STAIRS




3 BRIDGE PLATFORM CENTER - FRONT VIEW
Scale: 1/2"=1'-0"


SHEET:	10	REVISED: 11/8/21	 SHEET TITLE: BRIDGE PLATFORM - CENTER SECTION APPROVED BY:	PRODUCER: CAL. STATE U., FULLERTON	SCENIC DESIGNER: DESTINY MANEWAL	FILE NAME: CABARET 3D 11-07-21.vwx
				VENUE: LITTLE THEATRE	DIRECTOR: SAUNDRA MCCLAIN	DRAWN BY: DESTINY MANEWAL
				TECHNICAL DIRECTOR: JORDAN KIRBY	SCALE: 1/2" = 1'-0"	DATE: 10/08/21

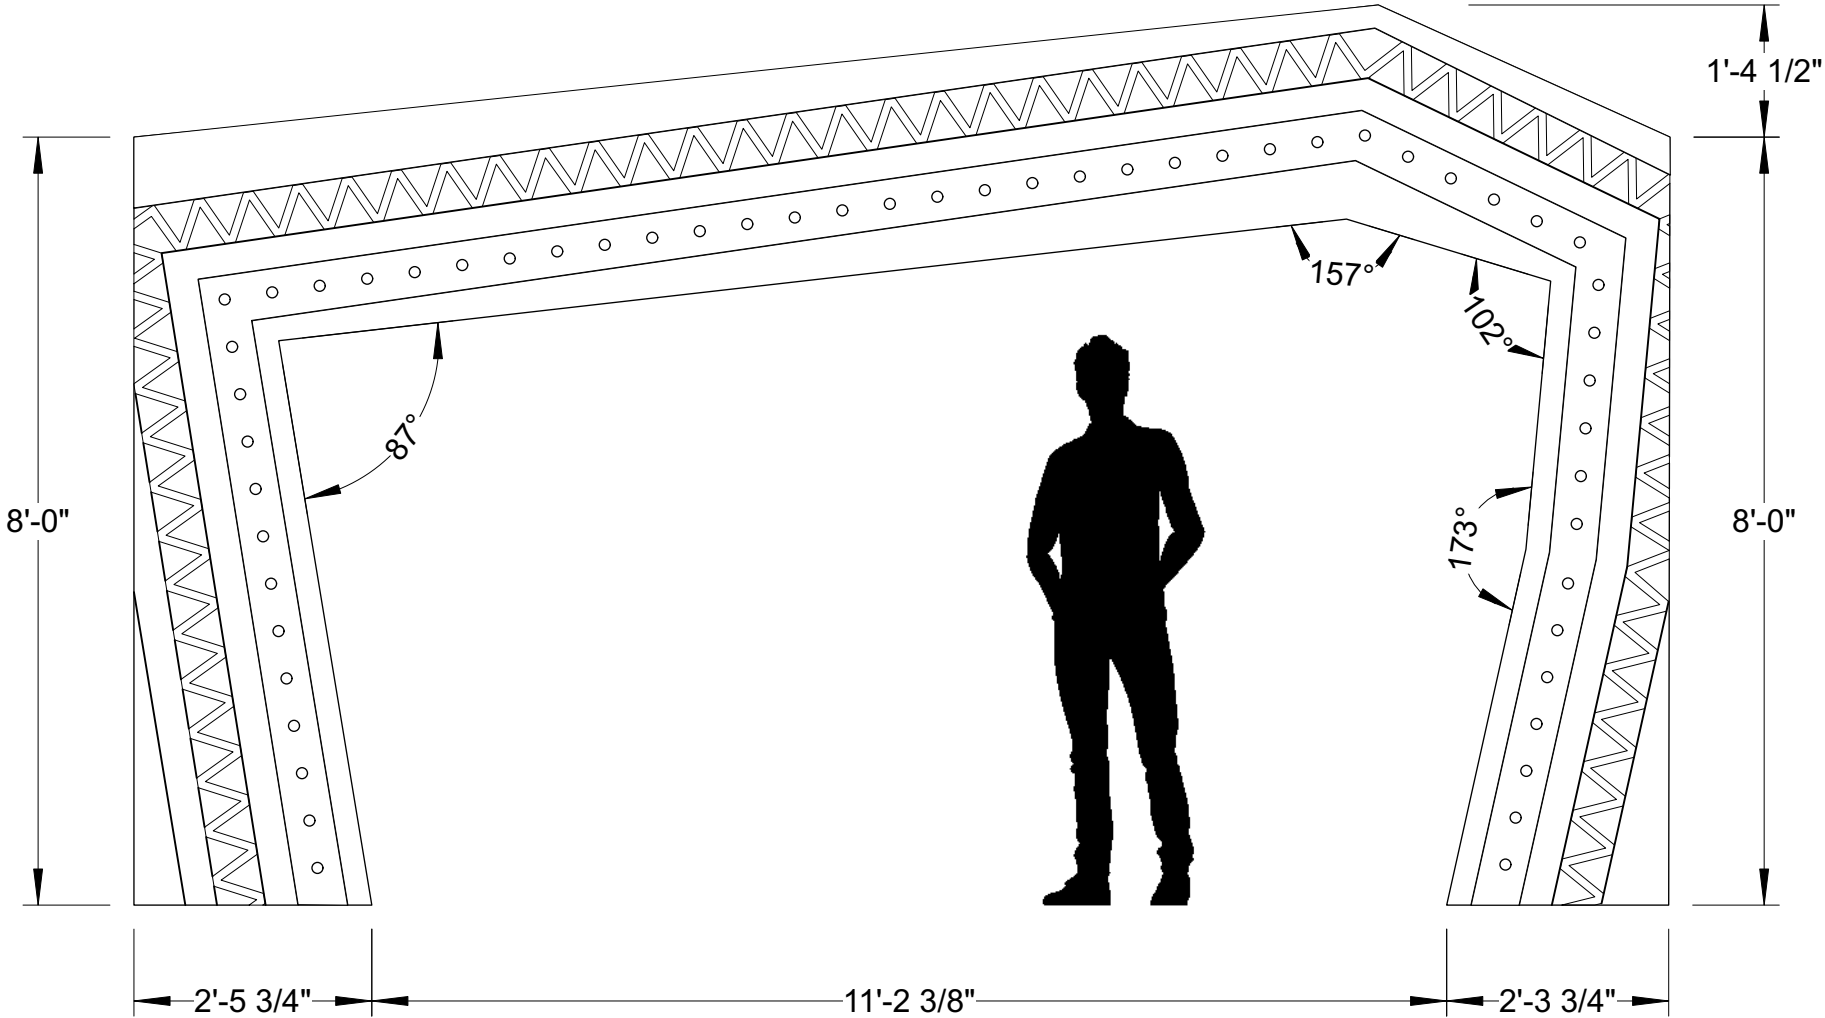

1 INNER PROSCENIUM - FRONT VIEW
Scale: 1/2"=1'-0"

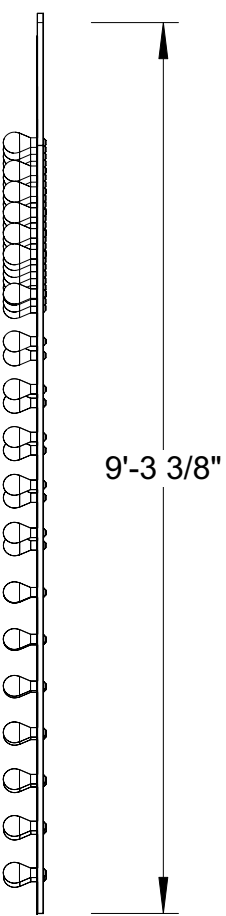


2 INNER PROSCENIUM - SIDE VIEW
Scale: 1/2"=1'-0"

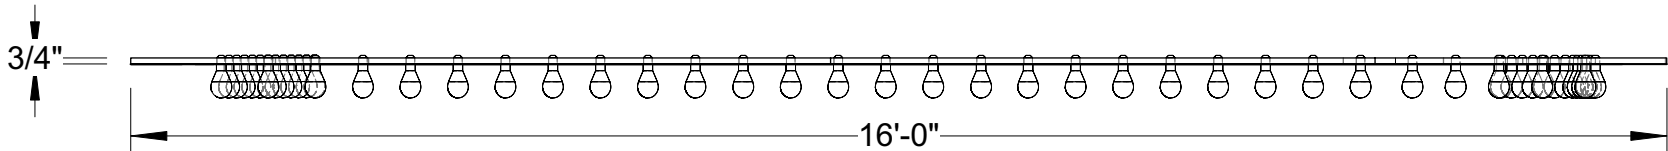

3 INNER PROSCENIUM - PLAN VIEW
Scale: 1/2"=1'-0"

- NOTES:**
- ATTACHED TO FRONT OF CENTER BRIDGE PLATFORM UNIT
 - LIGHTBULBS ARE IDEALLY G30 LIGHTBULBS THAT CHASE; COORDINATE WITH LD/ME FOR CIRCUITING
 - 55 CHASE LIGHTS
 - ANTIQUED GOLD PAINT TREATMENT
 - TRACKING CURTAIN BEHIND PROSCENIUM


SHEET: 11 OF 27	REVISED: 11/8/21	CABARET		PRODUCER: CAL STATE U., FULLERTON	SCENIC DESIGNER: DESTINY MANEWAL	FILE NAME: CABARET 3D 11-07-21.vwx
		APPROVED BY:		VENUE: LITTLE THEATRE	DIRECTOR: SAUNDRA MCCLAIN	DRAWN BY: DESTINY MANEWAL
				TECHNICAL DIRECTOR: JORDAN KIRBY	SCALE: 1/2" = 1'-0"	DATE: 10/08/21

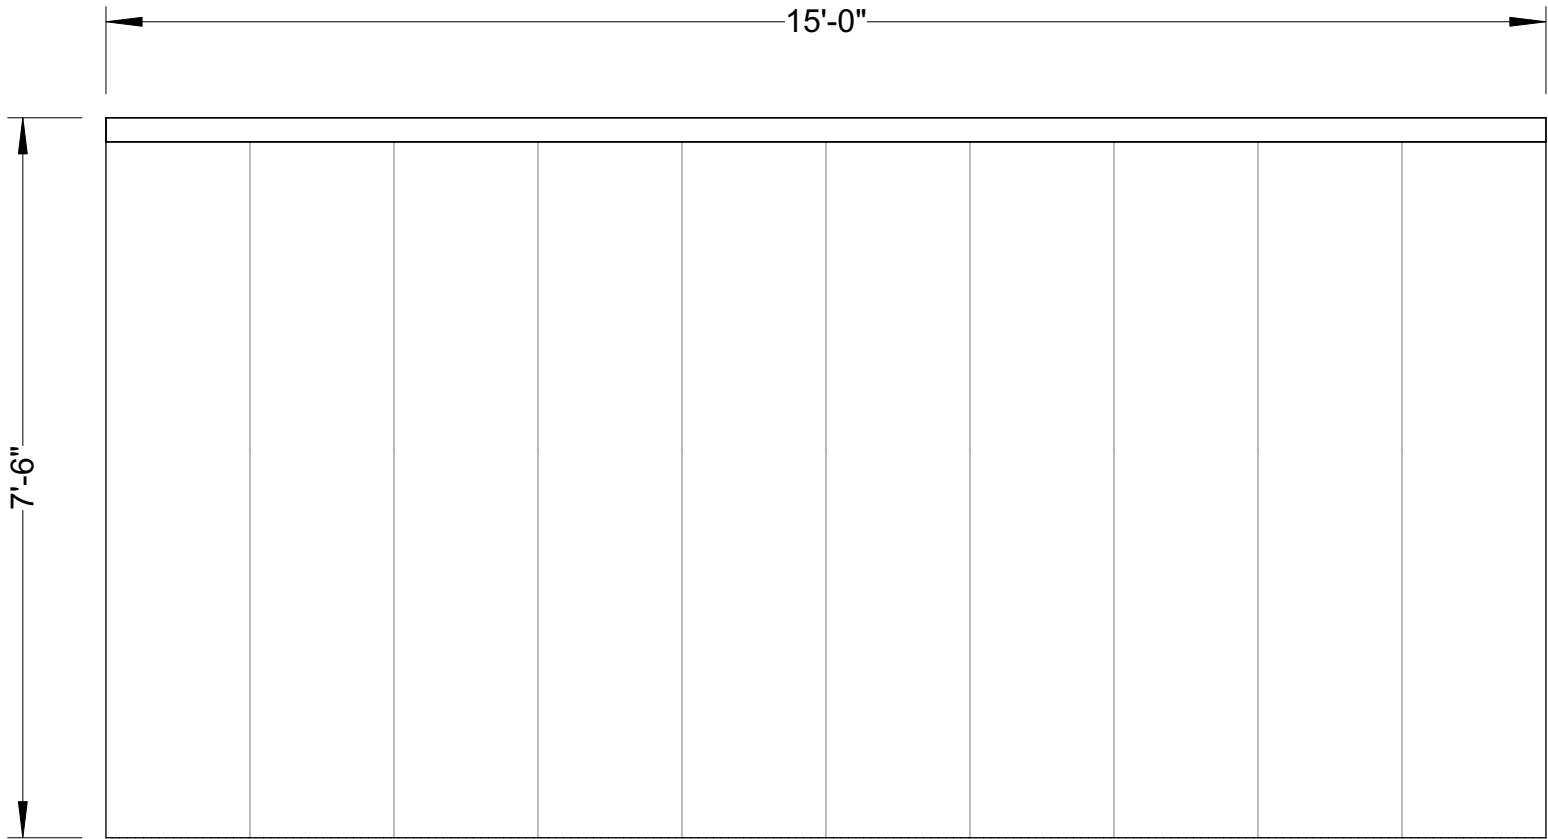

1 INNER PROSCENIUM CURTAIN - FRONT VIEW
Scale: 1/2"=1'-0"




3 INNER PROSCENIUM CURTAIN - PLAN VIEW
Scale: 1/2"=1'-0"

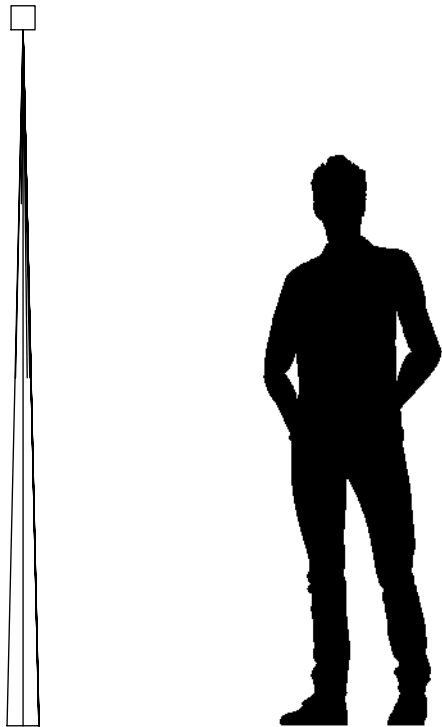

2 INNER PROSCENIUM CURTAIN - SIDE VIEW
Scale: 1/2"=1'-0"

- NOTES:**
- USE TRACKING HARDWARE AS NEEDED
 - CURTAIN OPENS FROM CENTER
 - STANDARAD WEBBING, GROMMETS, AND TIES
 - CURTAIN OVERLAPS 6", TOTAL OF 16' 0" WIDE OF MATERIAL
 - FABRIC FOR CURTAIN (CRIMSON COLOR):
<https://www.rosebrand.com/product1195/15-oz-Encore-Synthetic-Velour-IFR.aspx?cid=173&idx=1&tid=1&info=Stage%2bCurtain%2bFabrics>


SHEET: 12 OF 27	REVISED: 11/8/21	SHEET TITLE: INNER FALSE PROSCENIUM - CURTAIN APPROVED BY:			PRODUCER: CAL STATE U., FULLERTON	SCENIC DESIGNER: DESTINY MANEVAL	FILE NAME: CABARET 3D 11-07-21.vwx
					VENUE: LITTLE THEATRE	DIRECTOR: SAUNDRA MCCLAIN	DRAWN BY: DESTINY MANEVAL
					TECHNICAL DIRECTOR: JORDAN KIRBY	SCALE: 1/2" = 1'-0"	DATE: 10/08/21

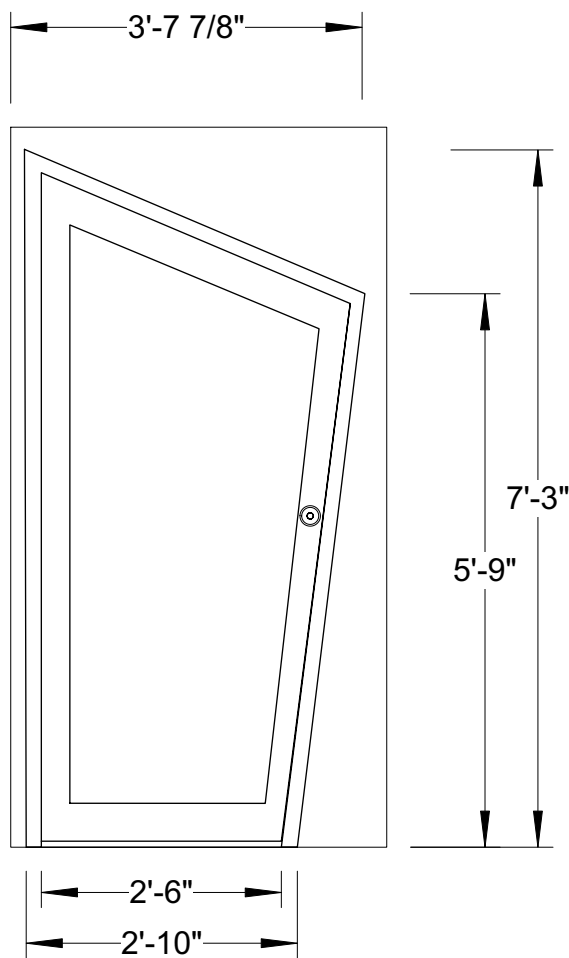

1

SR PLATFORM DOOR - FRONT VIEW


Scale: 1/2"=1'-0"

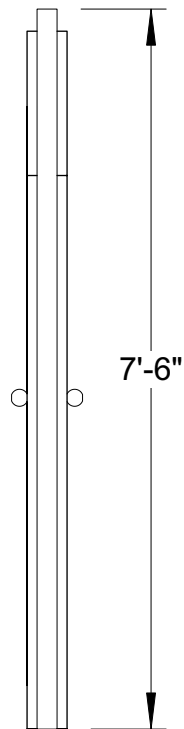

2

SR PLATFORM DOOR - SIDE VIEW

Scale: 1/2"=1'-0"

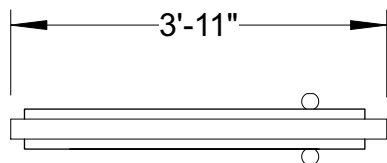

3

SR PLATFORM DOOR - PLAN VIEW

Scale: 1/2"=1'-0"

NOTES:

- DOOR IS PRACTICAL
- TEAL PAINT TREATMENT
- BLACK AND GOLD PAINT TREATMENT ON WALL SECTION OF UNIT
- RAILING ON PLATFORM ALONG LEFT SIDE OF DOOR

REVISED:
11/8/21

SHEET:

14

OF 27

SHEET TITLE:
SR PLATFORM
DOOR

APPROVED BY:

CABARET

PRODUCER:

CAL STATE U., FULLERTON

VENUE:

LITTLE THEATRE

TECHNICAL DIRECTOR:

JORDAN KIRBY

SCENIC DESIGNER:

DESTINY MANEVAL

DIRECTOR:

SAUNDRA MCCLAIN

SCALE:

1/2" = 1'-0"

FILE NAME:


CABARET 3D 11-07-21.vwx

DRAWN BY:


DESTINY MANEVAL

DATE:


10/08/21

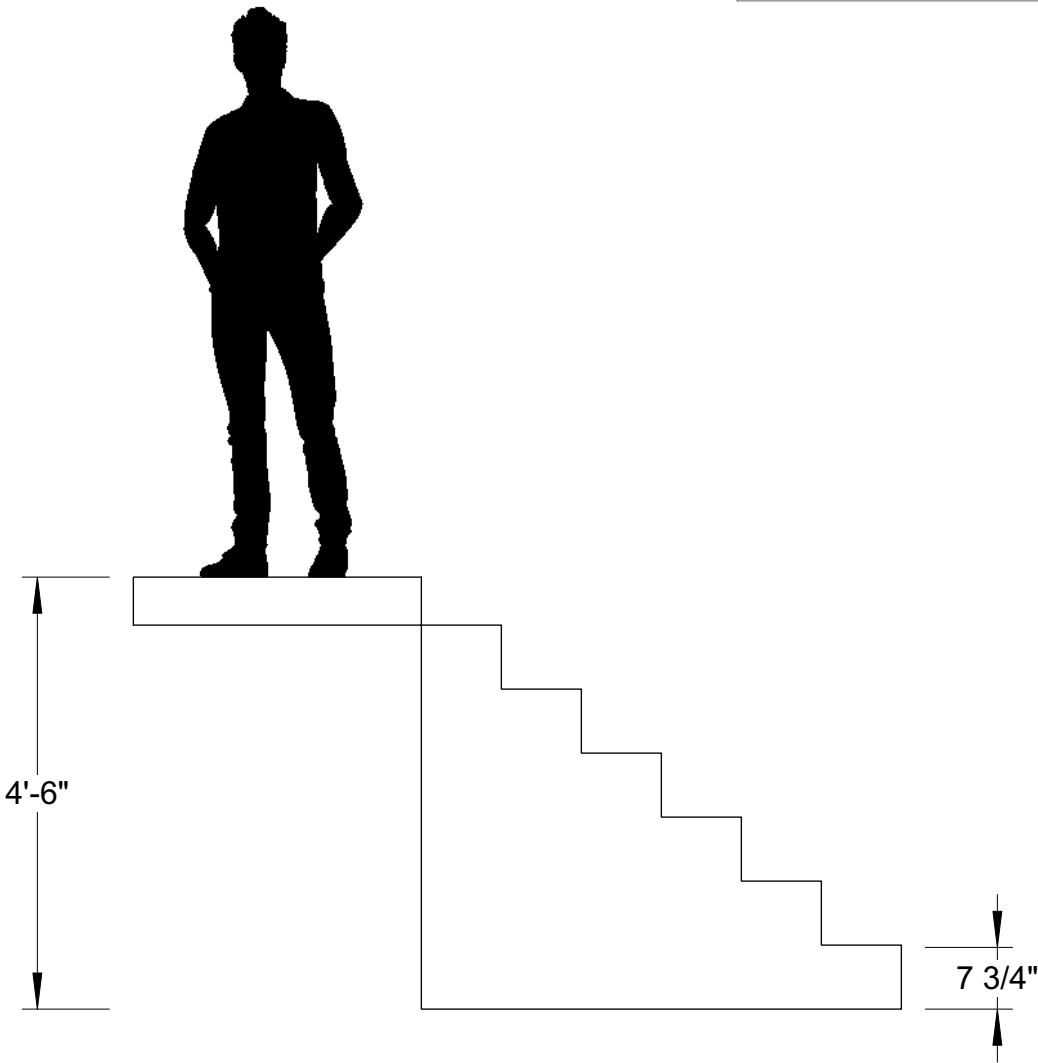

1 SR PLATFORM EGRESS - SIDE VIEW
Scale: 1/2"=1'-0"

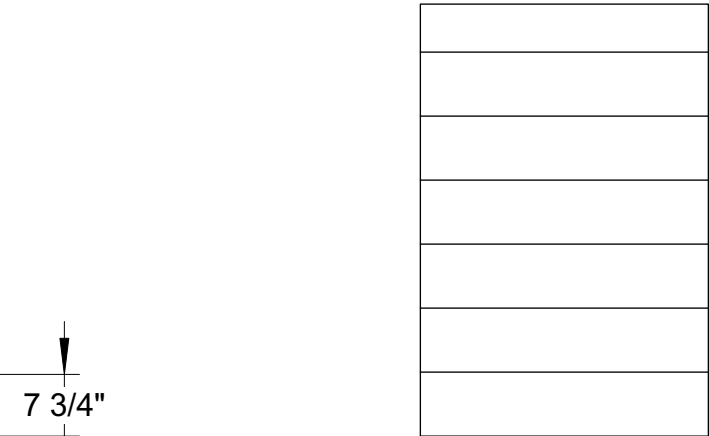

2 SR PLATFORM EGRESS - FRONT VIEW
Scale: 1/2"=1'-0"

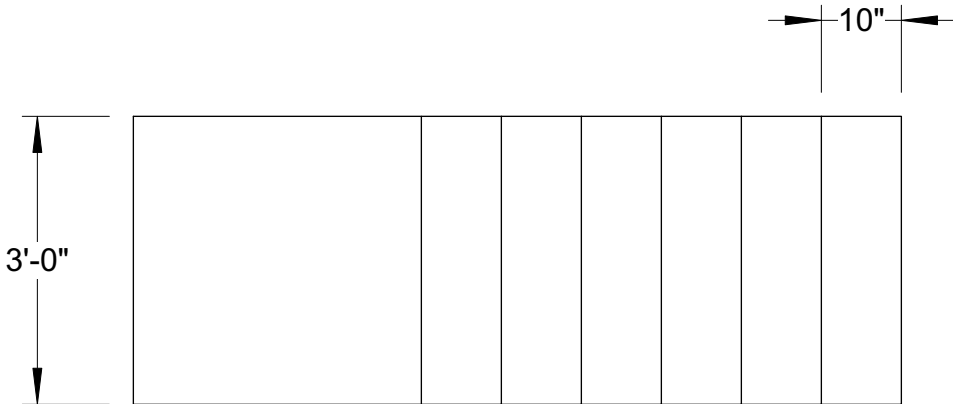

3 SR PLATFORM EGRESS - PLAN VIEW
Scale: 1/2"=1'-0"


NOTES:

- STAIRS DO NOT MEET UP WITH SR PLATFORM; GAP ALLOWANCE DUE TO SPACING FOR FIRE CURTAIN
- STAIRS UNIT SHOULD BE MOVEABLE FOR TRANSITIONING SCENERY BACKSTAGE
- CASTERS AND LEGS ADDED WHERE NEEDED

SHEET: 15 OF 27	REVISED: 11/8/21	PRODUCER: CAL STATE U., FULLERTON VENUE: LITTLE THEATRE TECHNICAL DIRECTOR: JORDAN KIRBY	SCENIC DESIGNER: DESTINY MANEVAL	FILE NAME: CABARET 3D 11-07-21.vwx
			DIRECTOR: SAUNDRA MCCLAIN	DRAWN BY: DESTINY MANEVAL
			SCALE: 1/2" = 1'-0"	DATE: 10/08/21

SHEET TITLE:
SR PLATFORM
EGRESS
APPROVED BY:





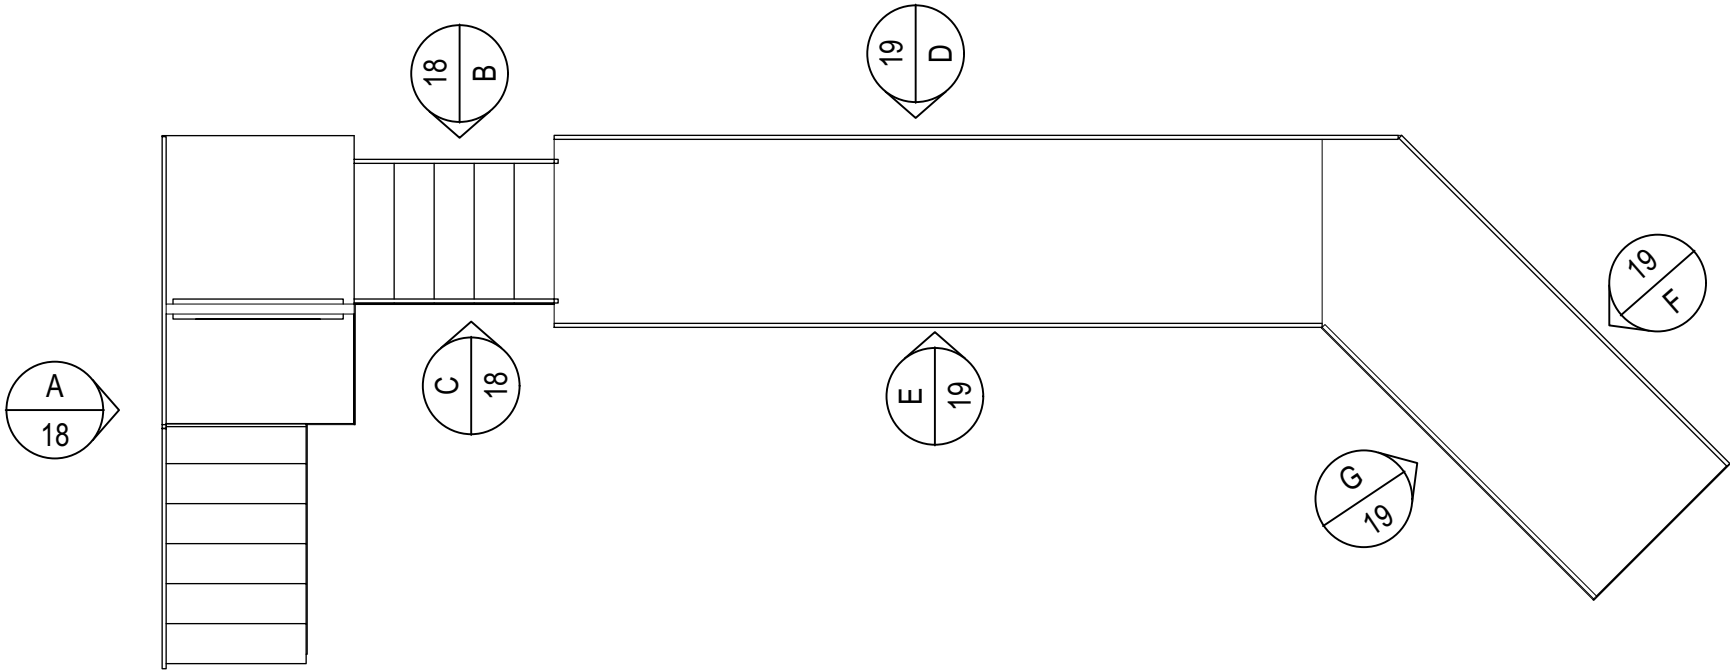


NOTES:

- ADD RAILINGS TO ESCAPE STAIRS AS NEEDED


SHEET: 16 OF 27	REVISED: 11/8/21	CABARET	SHEET TITLE: BRIDGE UNIT RAILING PLOT APPROVED BY:		PRODUCER: CAL STATE U., FULLERTON	SCENIC DESIGNER: DESTINY MANEVAL	FILE NAME: CABARET 3D 11-07-21.vwx
			VENUE: LITTLE THEATRE		DIRECTOR: SAUNDRA MCCLAIN	DRAWN BY: DESTINY MANEVAL	
			TECHNICAL DIRECTOR: JORDAN KIRBY		SCALE: 1/2" = 1'-0"	DATE: 10/08/21	

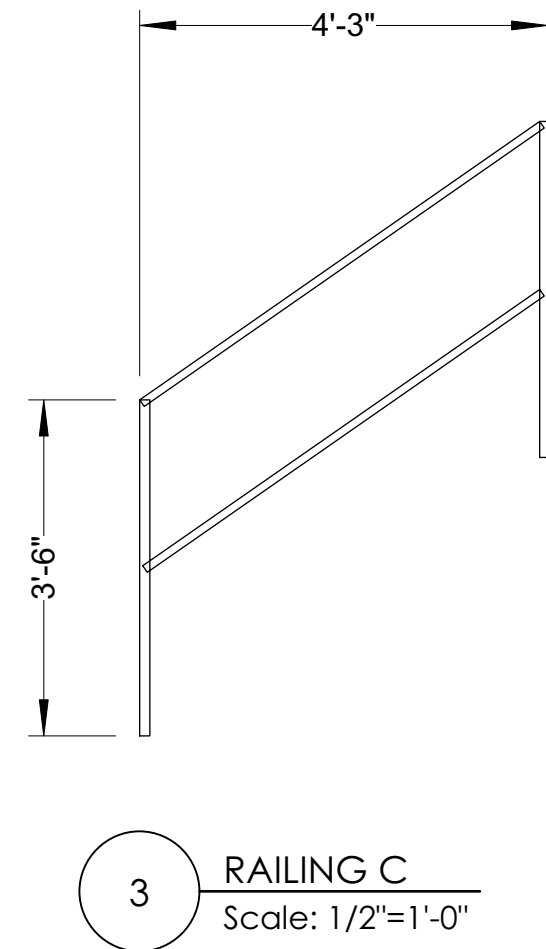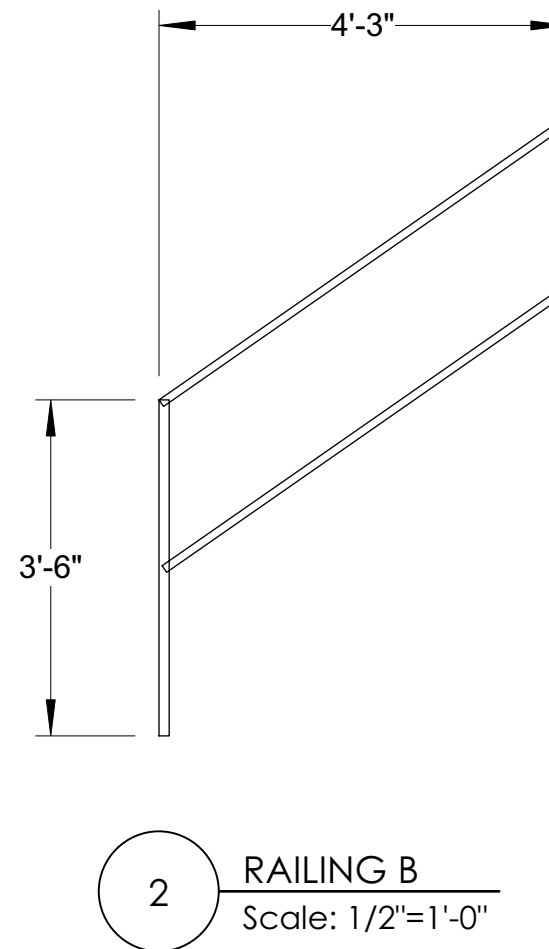

 
- | | | | | | | | |
|---|--|---|--|---|--|--|--|
| <div> <div>SHEET:</div> <div>17</div> <div>OF 27</div> </div> | <div>REVISID:</div> <div>11/8/21</div> | <div>  </div> | <div>SHEET TITLE:</div> <div>SR PLATFORM & BRIDGE RAILINGS</div> | | <div>PRODUCER:</div> <div>CAL. STATE U., FULLERTON</div> | <div>SCENIC DESIGNER:</div> <div>DESTINY MANEWAL</div> | <div>FILE NAME:</div> <div>CABARET 3D 11-07-21.vwx</div> |
| | | | <div>VENUE:</div> <div>LITTLE THEATRE</div> | <div>DIRECTOR:</div> <div>SAUNDRA MCCLAIN</div> | <div>DRAWN BY:</div> <div>DESTINY MANEWAL</div> | | |
| | | | <div>TECHNICAL DIRECTOR:</div> <div>JORDAN KIRBY</div> | <div>SCALE:</div> <div>1/2" = 1'-0"</div> | <div>DATE:</div> <div>10/08/21</div> | | |
| | | | | | | | |

- SUGGESTED MATERIAL: 1" BOX TUBE
- KICKPLATE MATERIAL THICKNESS AS NEEDED
- GRAY WITH GOLD ACCENT PAINT TREATMENT ON DOWNSTAGE RAILINGS; SOLID GRAY ON UPSTAGE RAILINGS


1 RAILING D
Scale: 1/2"=1'-0"

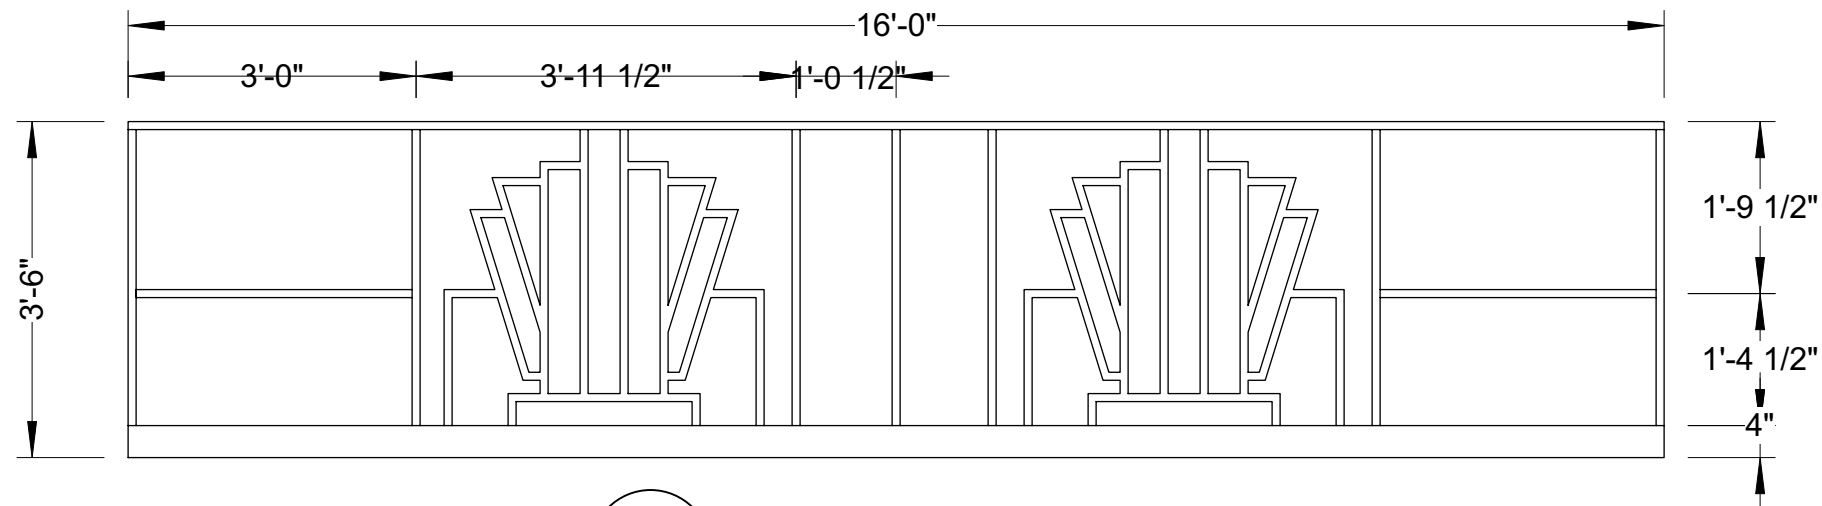

2 RAILING E
Scale: 1/2"=1'-0"

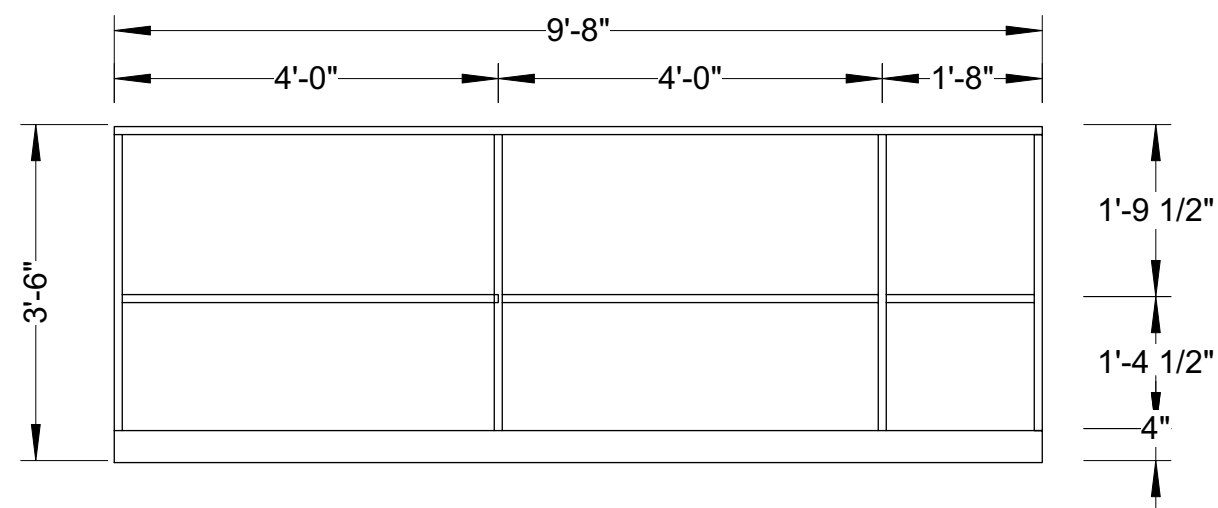


3 RAILING F
Scale: 1/2"=1'-0"

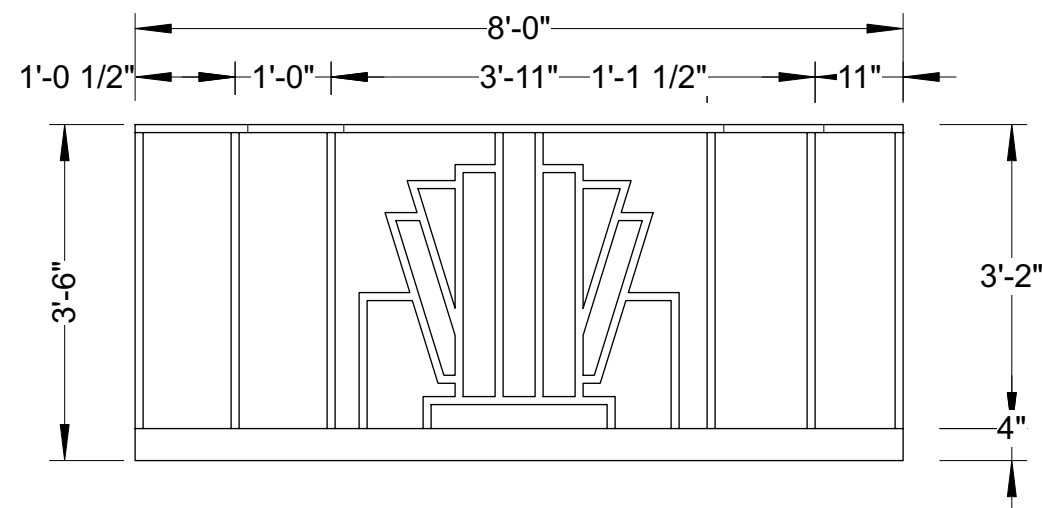


4 RAILING G
Scale: 1/2"=1'-0"



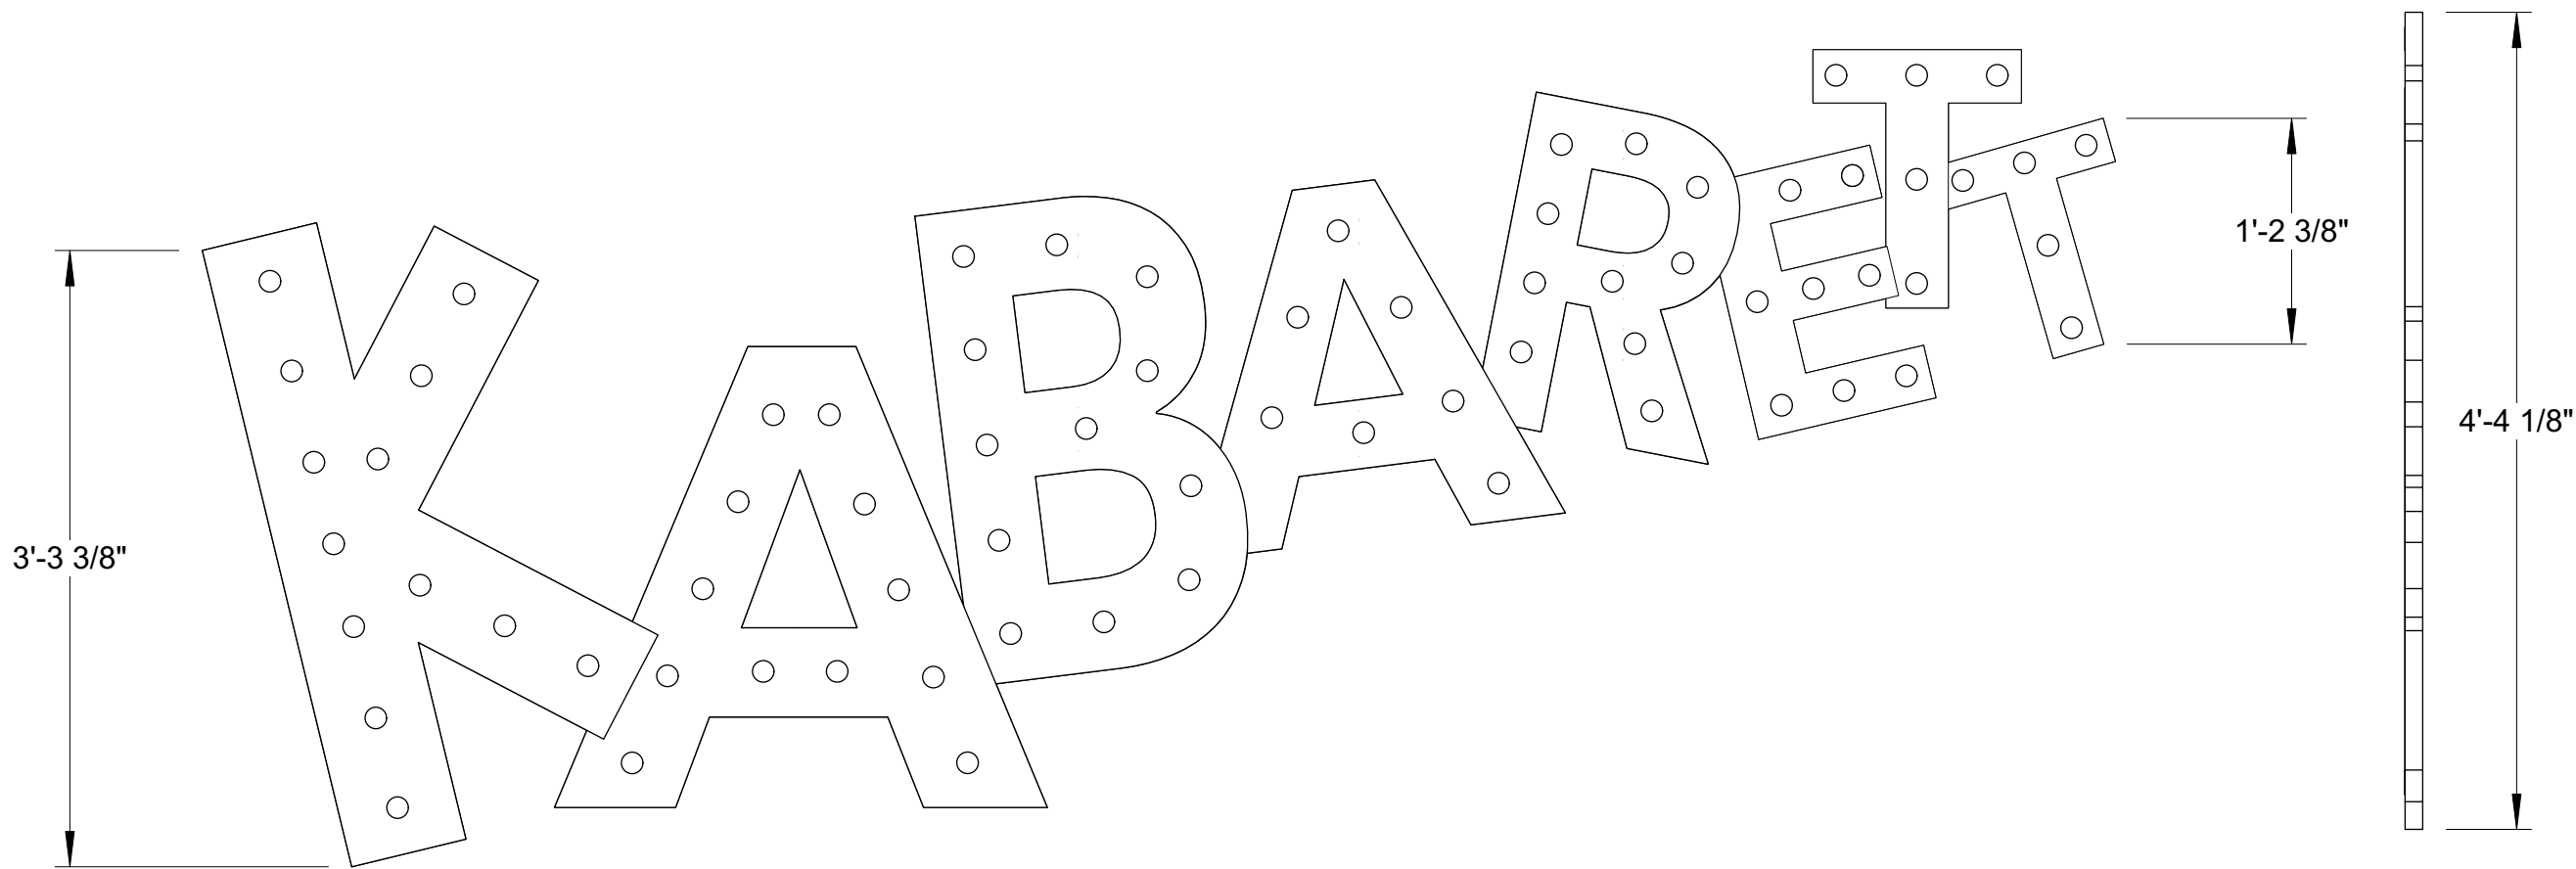

1 CABARET SIGN - FRONT VIEW
Scale: 1"=1'-0"

2 CABARET SIGN - SIDE VIEW
Scale: 1"=1'-0"

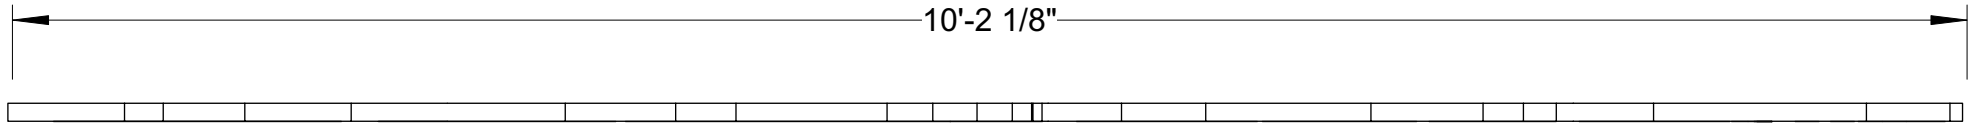


3 CABARET SIGN - PLAN VIEW
Scale: 1"=1'-0"


- NOTES:**
- LIGHTBULBS IDEALLY START AS G30 LIGHTBULBS THAT CHASE; LIGHTBULBS PROGRESSIVELY GET SMALLER; COORDINATE WITH LD/ME FOR CIRCUITING
 - 74 LIGHTS
 - SCRIBE OVERLAPPING LETTER EDGES
 - FLOWN ON LINESET 6
 - RED PAINT TREATMENT

SHEET: 19 OF 27	REVISED: 11/8/21	CABARET SIGN		PRODUCER: CAL. STATE U., FULLERTON	SCENIC DESIGNER: DESTINY MANEVAL	FILE NAME: CABARET 3D 11-07-21.vwx
		APPROVED BY:		VENUE: LITTLE THEATRE	DIRECTOR: SAUNDRA MCCLAIN	DRAWN BY: DESTINY MANEVAL
				TECHNICAL DIRECTOR: JORDAN KIRBY	SCALE: 1/2" = 1'-0"	DATE: 10/08/21



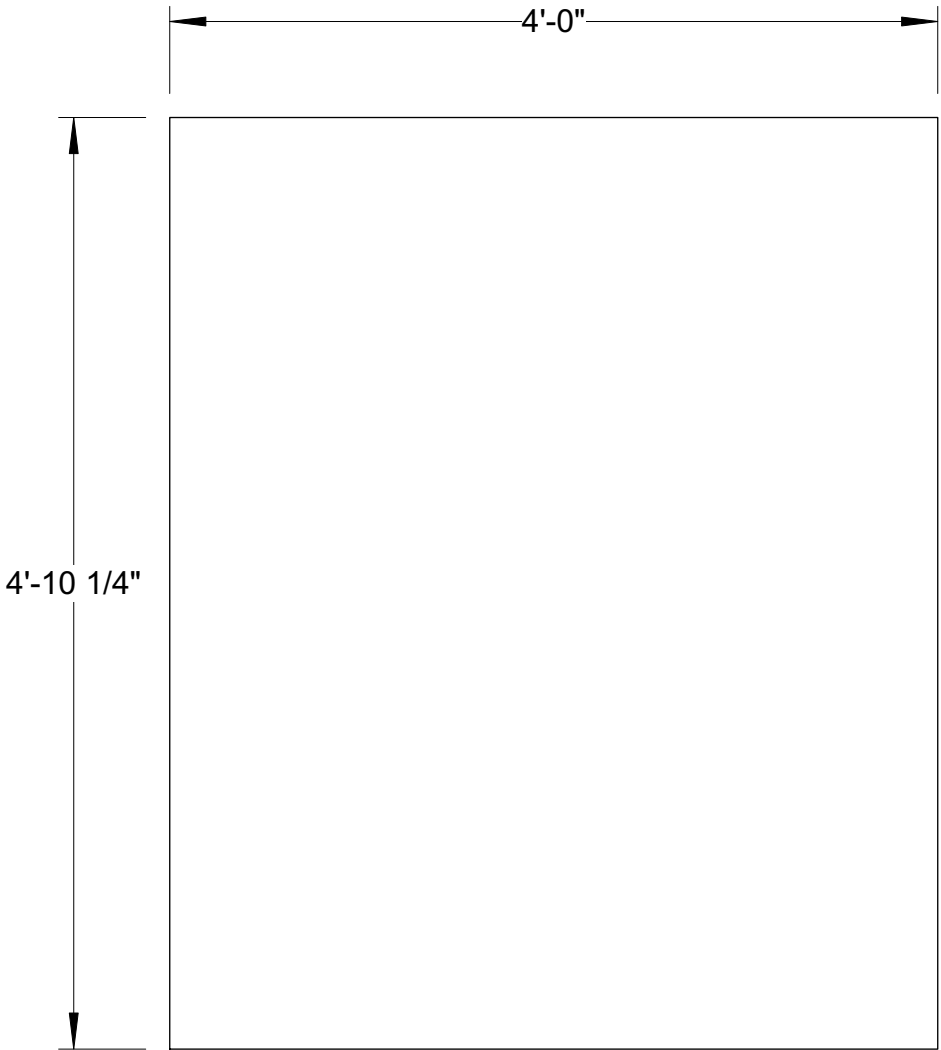

1 CONDUCTOR'S HOLE HATCH - FRONT VIEW
Scale: 1"=1'-0"

 


1 CONDUCTOR'S HOLE HATCH - FRONT VIEW
Scale: 1"=1'-0"




2 SIDE VIEW
Scale: 1"=1'-0"

NOTES:


- SHIP'S LADDER USED TO CLIMB UP THROUGH CONDUCTOR'S HOLE; LADDER AGAINST DOWNSTAGE SIDE
- HATCH SHOULD FIT TO CONDUCTOR'S HOLE
- HINGE ON UPSTAGE SIDE
- HANDLE PLACEMENT LOCAITON WHERE NECESSARY
- ONLY USED FOR OPENING ENTRANCE, THEN REMAINS CLOSED FOR SHOW; ACTORS AND DANCERS POTENTIALLY MOVING OVER CLOSED HATCH
- WOOD PLANK FLOOR TREATMENT

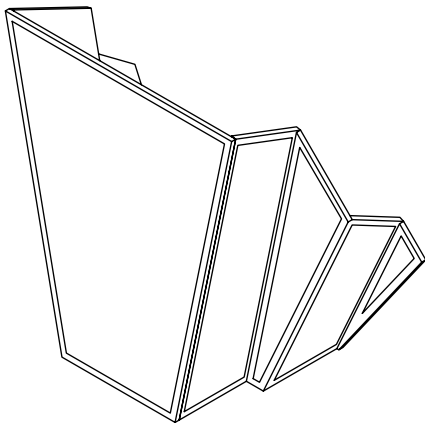


1 FOOTLIGHTS - ISO VIEW
Scale: 2"=1'-0"

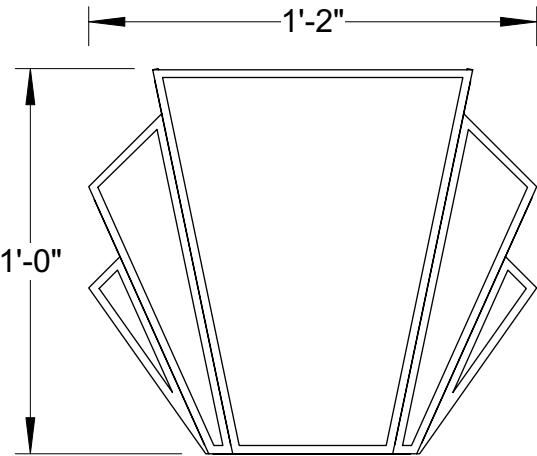

2 FOOTLIGHTS - FRONT VIEW
Scale: 2"=1'-0"

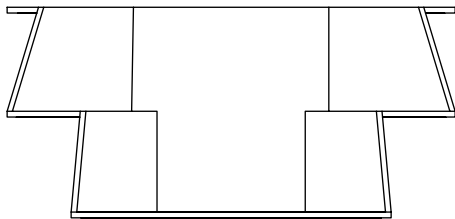

4 FOOTLIGHTS - PLAN VIEW
Scale: 2"=1'-0"

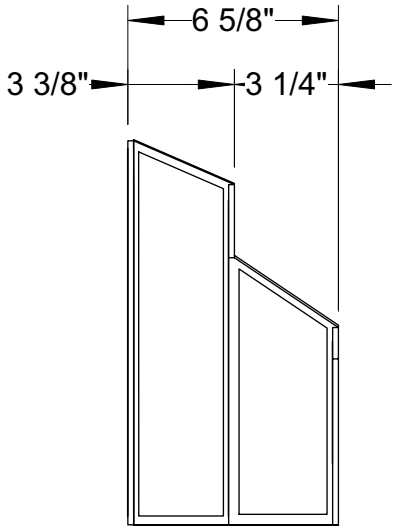


3 FOOTLIGHTS - SIDE VIEW
Scale: 2"=1'-0"


NOTES:

- FOUR FOOTLIGHTS
- EXACT LOCATION AND LIGHT TYPE TBD BY LIGHTING DESIGNER
- EXAMPLE BUILD LINK: <https://www.props.eric-hart.com/how-to/art-deco-footlights/>
- GOLD AND BLACK PAINT TREATMENT


SHEET:	20	OF 27	REVISED: 11/8/21	SHEET TITLE: CONDUCTOR'S HATCH & FOOTLIGHTS APPROVED BY:	PRODUCER: CAL STATE U., FULLERTON VENUE: LITTLE THEATRE TECHNICAL DIRECTOR: JORDAN KIRBY	SCENIC DESIGNER: DESTINY MANEVAL	FILE NAME: CABARET 3D 11-07-21.vwx
						DIRECTOR: SAUNDRA MCCLAIN	DRAWN BY: DESTINY MANEVAL DATE: 10/08/21

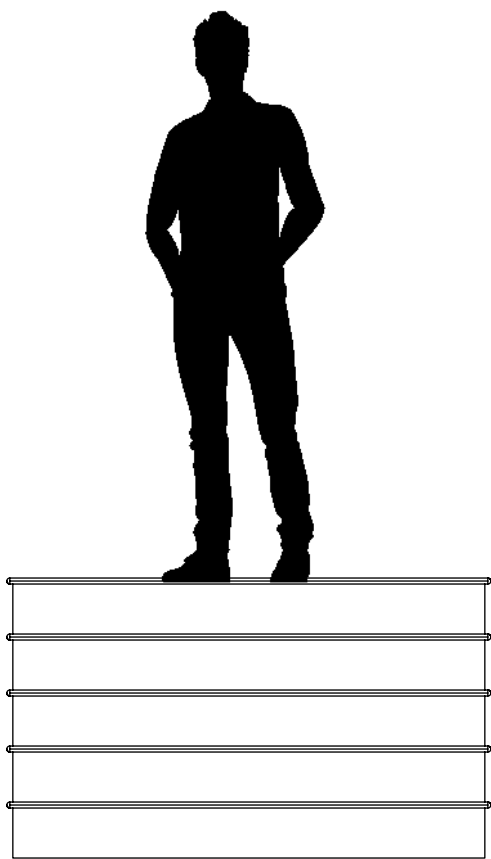


1 HOUSE STAIRS - FRONT VIEW
Scale: 1/2"=1'-0"

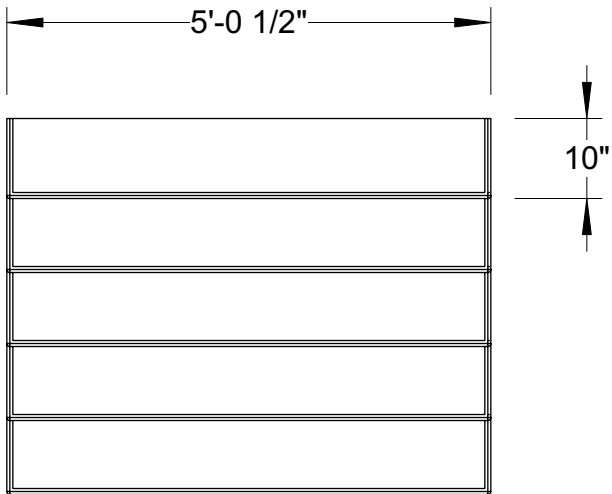

3 HOUSE STAIRS - PLAN VIEW
Scale: 1/2"=1'-0"

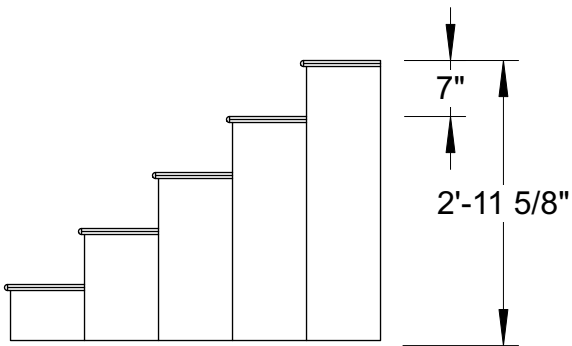


2 HOUSE STAIRS - SIDE VIEW
Scale: 1/2"=1'-0"

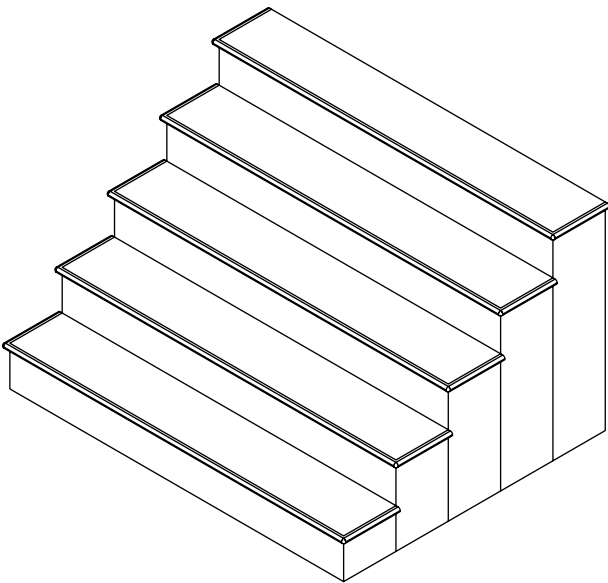

4 HOUSE STAIRS - ISO VIEW
Scale: 1/2"=1'-0"

- NOTES:**
- THE TWO STOCK HOUSE STAIRS WILL BE USED
 - RISE IS 7" AND RUN IS 10"
 - STAIRS HAVE 3/4" BULLNOSE
 - TYP. BLACK PAINT TREATMENT


SHEET:	REVISED: 11/8/21	
--------	---------------------	---

 

1 SCRIM - FRONT VIEW
Scale: 1/4"=1'-0"

- NOTES:
- EITHER STANDARD BLACK SCRIM, OR DISTRESSED SCRIM; TBD WITH LD
 - HUNG ON LINESET 36
 - HUNG IN FRONT OF CYC AND CYC GROUNDROW

SHEET: 22 OF 27	REVISED: 11/8/21	CABARET	SHEET TITLE: SCRIM		PRODUCER: CAL STATE U., FULLERTON	SCENIC DESIGNER: DESTINY MANEVAL	FILE NAME: CABARET 3D 11-07-21.vwx
			APPROVED BY:		VENUE: LITTLE THEATRE	DIRECTOR: SAUNDRA MCCLAIN	DRAWN BY: DESTINY MANEVAL
					TECHNICAL DIRECTOR: JORDAN KIRBY	SCALE: 1/2" = 1'-0"	DATE: 10/08/21

 

1 CYCLORAMA - FRONT VIEW
Scale: 1/4"=1'-0"

- NOTES:**
- HUNG ON LINESET 40
 - STANDARD CYC
 - GROUNDROW IN FRONT OF CYC, EXACT LOCATION TBD BY LD/ME

SHEET: 23 OF 27	REVISED: 11/8/21	CABARET	SHEET TITLE: CYCLORAMA APPROVED BY:		PRODUCER: CAL STATE U., FULLERTON VENUE: LITTLE THEATRE TECHNICAL DIRECTOR: JORDAN KIRBY	SCENIC DESIGNER: DESTINY MANEWAL DIRECTOR: SAUNDRA MCCLAIN SCALE: 1/2" = 1'-0"	FILE NAME: CABARET 3D 11-07-21.vwx DRAWN BY: DESTINY MANEWAL DATE: 10/08/21