




SHEET SCHEDULE:

- 1 - COVER SHEET
- 2 - GROUND PLAN
- 3 - SR CENTER LINE SECTION
- 4 - SL CENTER LINE SECTION
- 5 - OUTER FALSE PROSCENIUM
- 6 - BRIDGE UNIT PLOT
- 7 - BRIDGE PLATFORM - SL
- 8 - MOVEABLE WALL UNIT

- 9 - SPIRAL STAIRCASE
- 10 - BRIDGE PLATFORM - CENTER
- 11 - INNER FALSE PROSCENIUM
- 12 - INNER FALSE PRO - CURTAIN
- 13 - SR PLATFORM
- 14 - SR PLATFORM DOOR
- 15 - SR PLATFORM EGRESS
- 16 - BRIDGE UNIT RAILING PLOT

- 17 - SR PLATFORM & BRIDGE RAILINGS
- 18 - BRIDGE PLATFORM RAILINGS
- 19 - CABARET SIGN
- 20 - CONDUCTOR'S HATCH & FOOTLIGHTS
- 21 - HOUSE STIARS
- 22 - SCRIM
- 23 - CYCLORAMA

SHEET:	1	OF 27	REVISID: 11/8/21		SHEET TITLE:		COVER SHEET		APPROVED BY:		PRODUCER: CAL. STATE U., FULLERTON	SCENIC DESIGNER: DESTINY MANEWAL	FILE NAME: CABARET MEH.VMX
											VENUE: LITTLE THEATRE	DIRECTOR: SAUNDRA MCCLAIN	DRAWN BY: DESTINY MANEWAL
											TECHNICAL DIRECTOR: JORDAN KIRBY	SCALE: N/A	DATE: 10/08/21

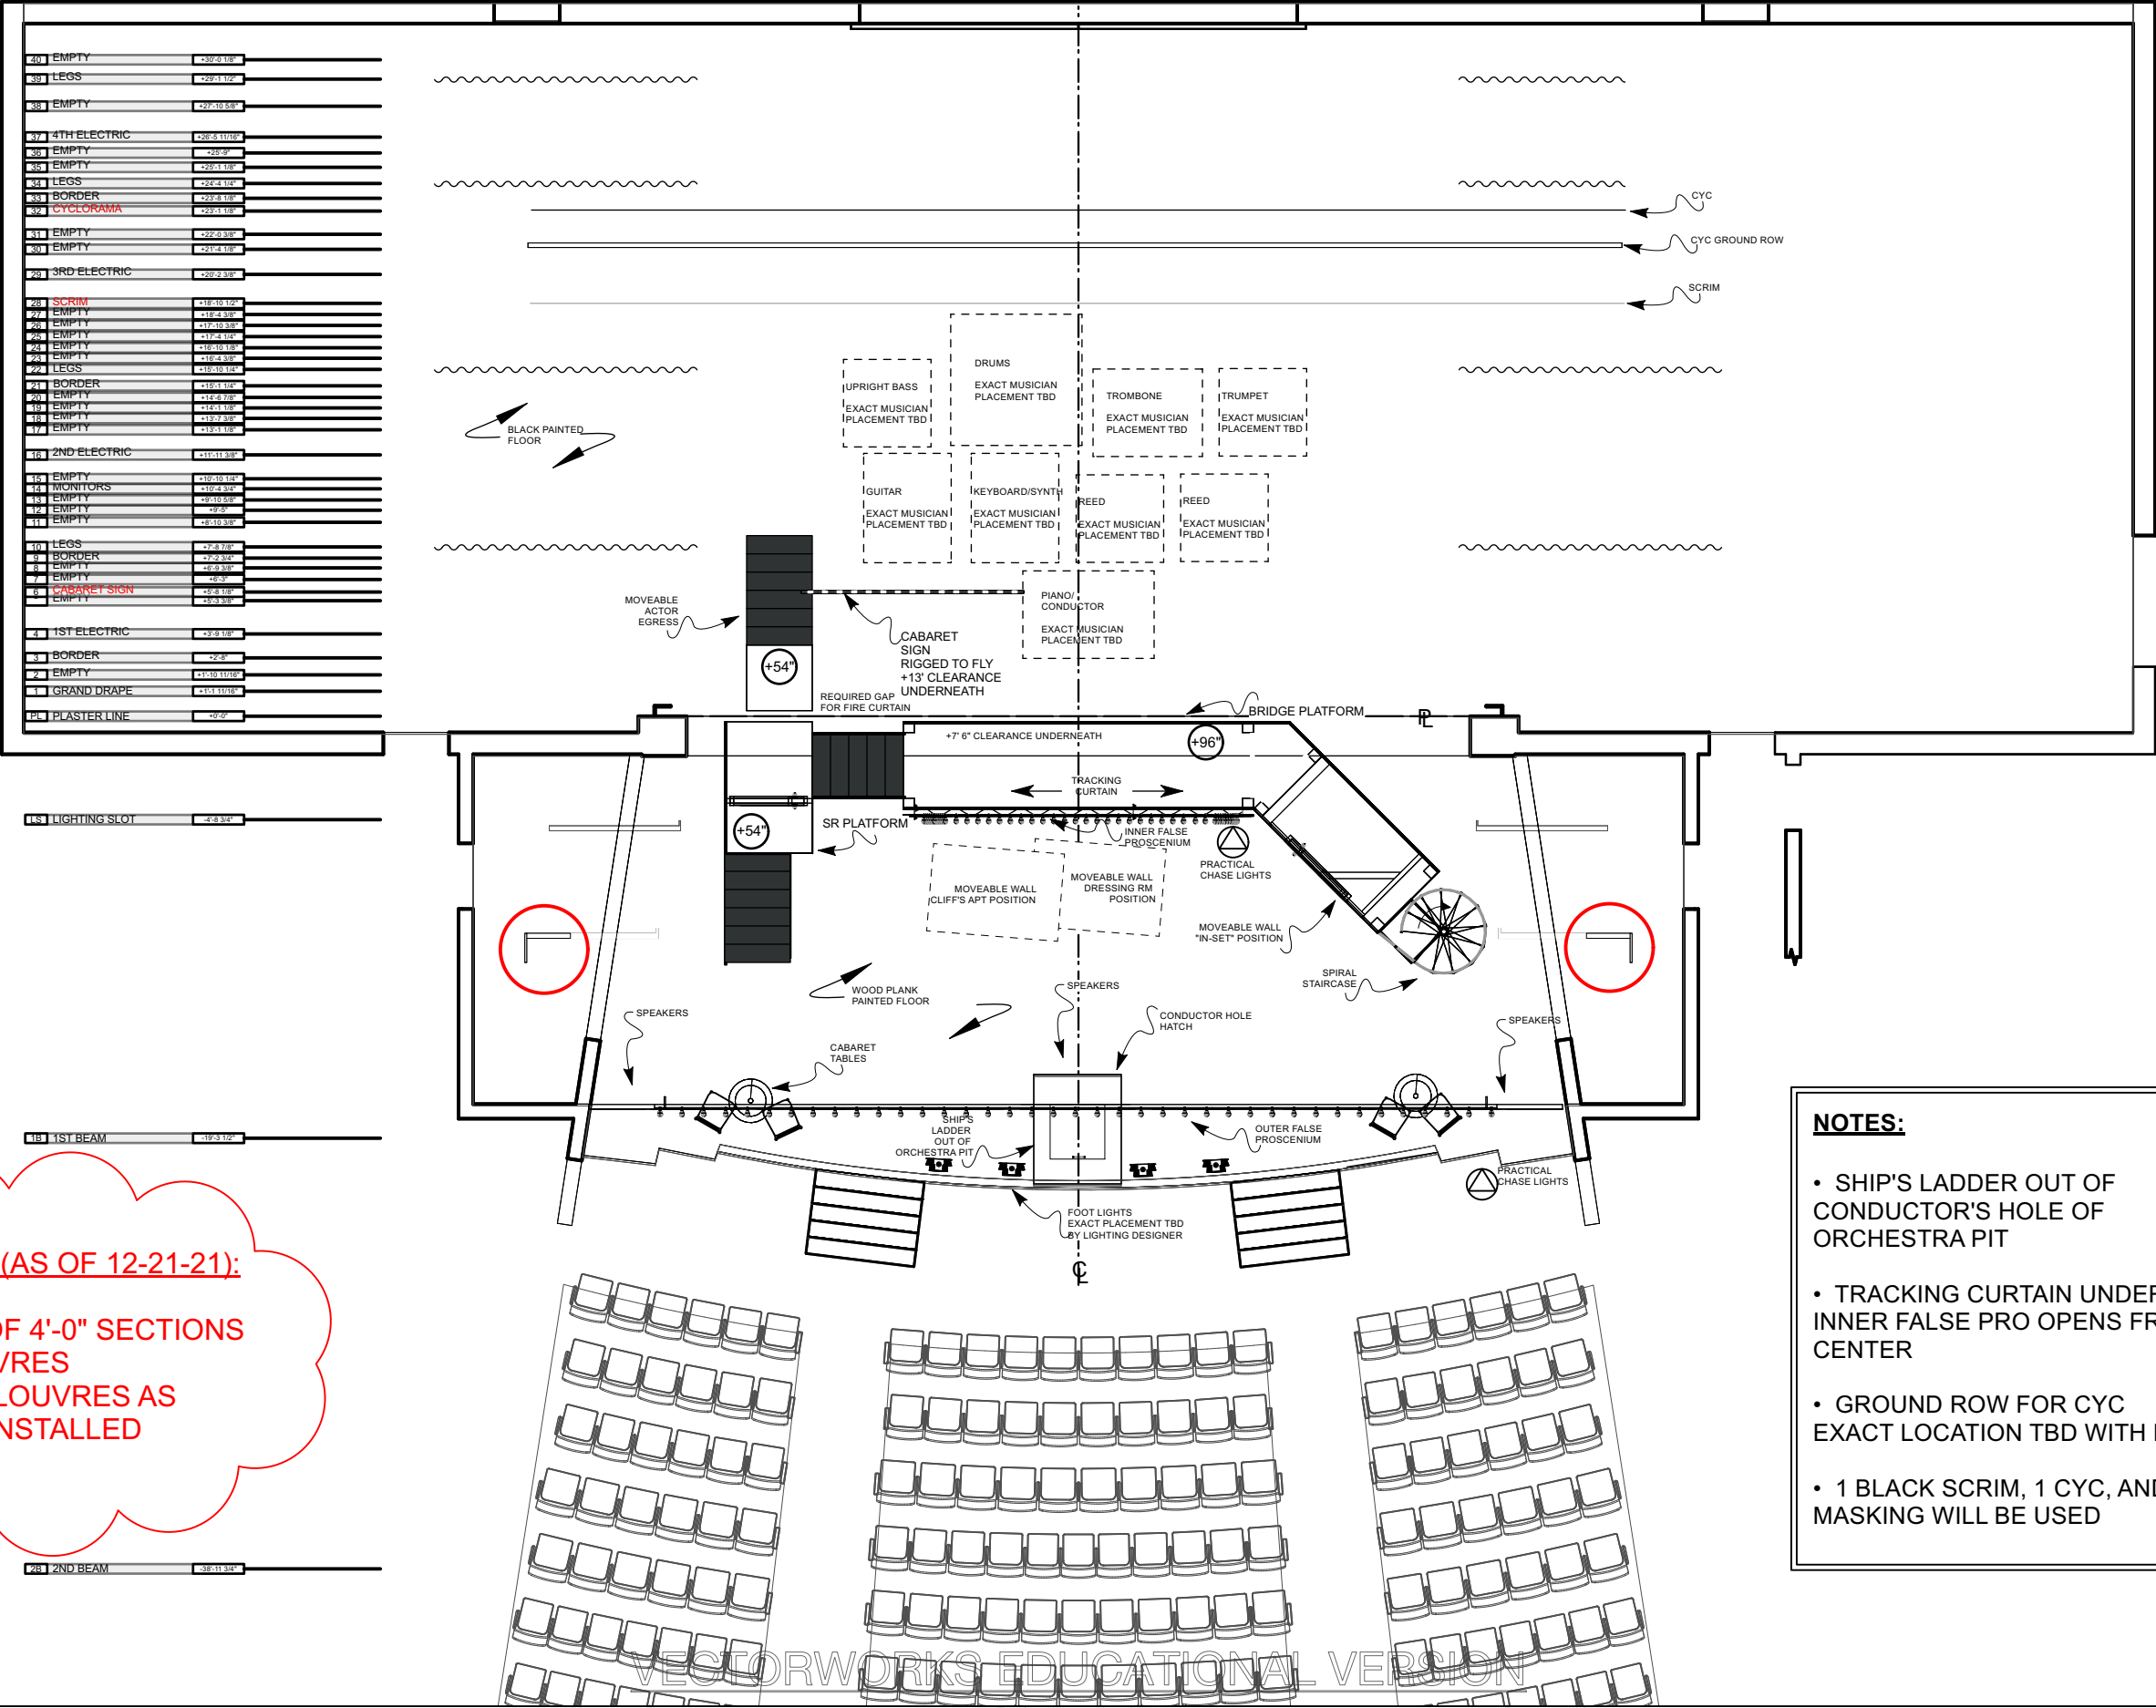

REVISIONS (AS OF 12-21-21):

REMOVAL OF 4'-0" SECTIONS OF DS LOUVRES (LEAVE US LOUVRES AS THEY ARE INSTALLED ALREADY)

SCENIC DESIGNER: DESTINY MANEWAL

PRODUCER: CAL. STATE U., FULLERTON

SHEET TITLE: GROUND PLAN

REVISOR: 12/21/21

SHEET: 2B

FILE NAME: CABARET MEH VHX

DIRECTOR: SAUNDRA MCCLAIN

VENUE: LITTLE THEATRE

TECHNICAL DIRECTOR: JORDAN KIRBY

APPROVED BY:


DRAWN BY: DESTINY MANEWAL


DATE: 10/08/21


SCALE: 1/8" = 1'-0"

OF 27


- SHIP'S LADDER OUT OF CONDUCTOR'S HOLE OF ORCHESTRA PIT
- TRACKING CURTAIN UNDER INNER FALSE PRO OPENS FROM CENTER
- LIGHTBULBS ARE IDEALLY G30 LIGHTBULBS THAT CHASE; COORDINATE WITH LD/ME FOR CIRCUITING
- GROUND ROW FOR CYC EXACT LOCATION TBD WITH LD
- 1 BLACK SCRIM, 1 CYC, AND MASKING WILL BE USED

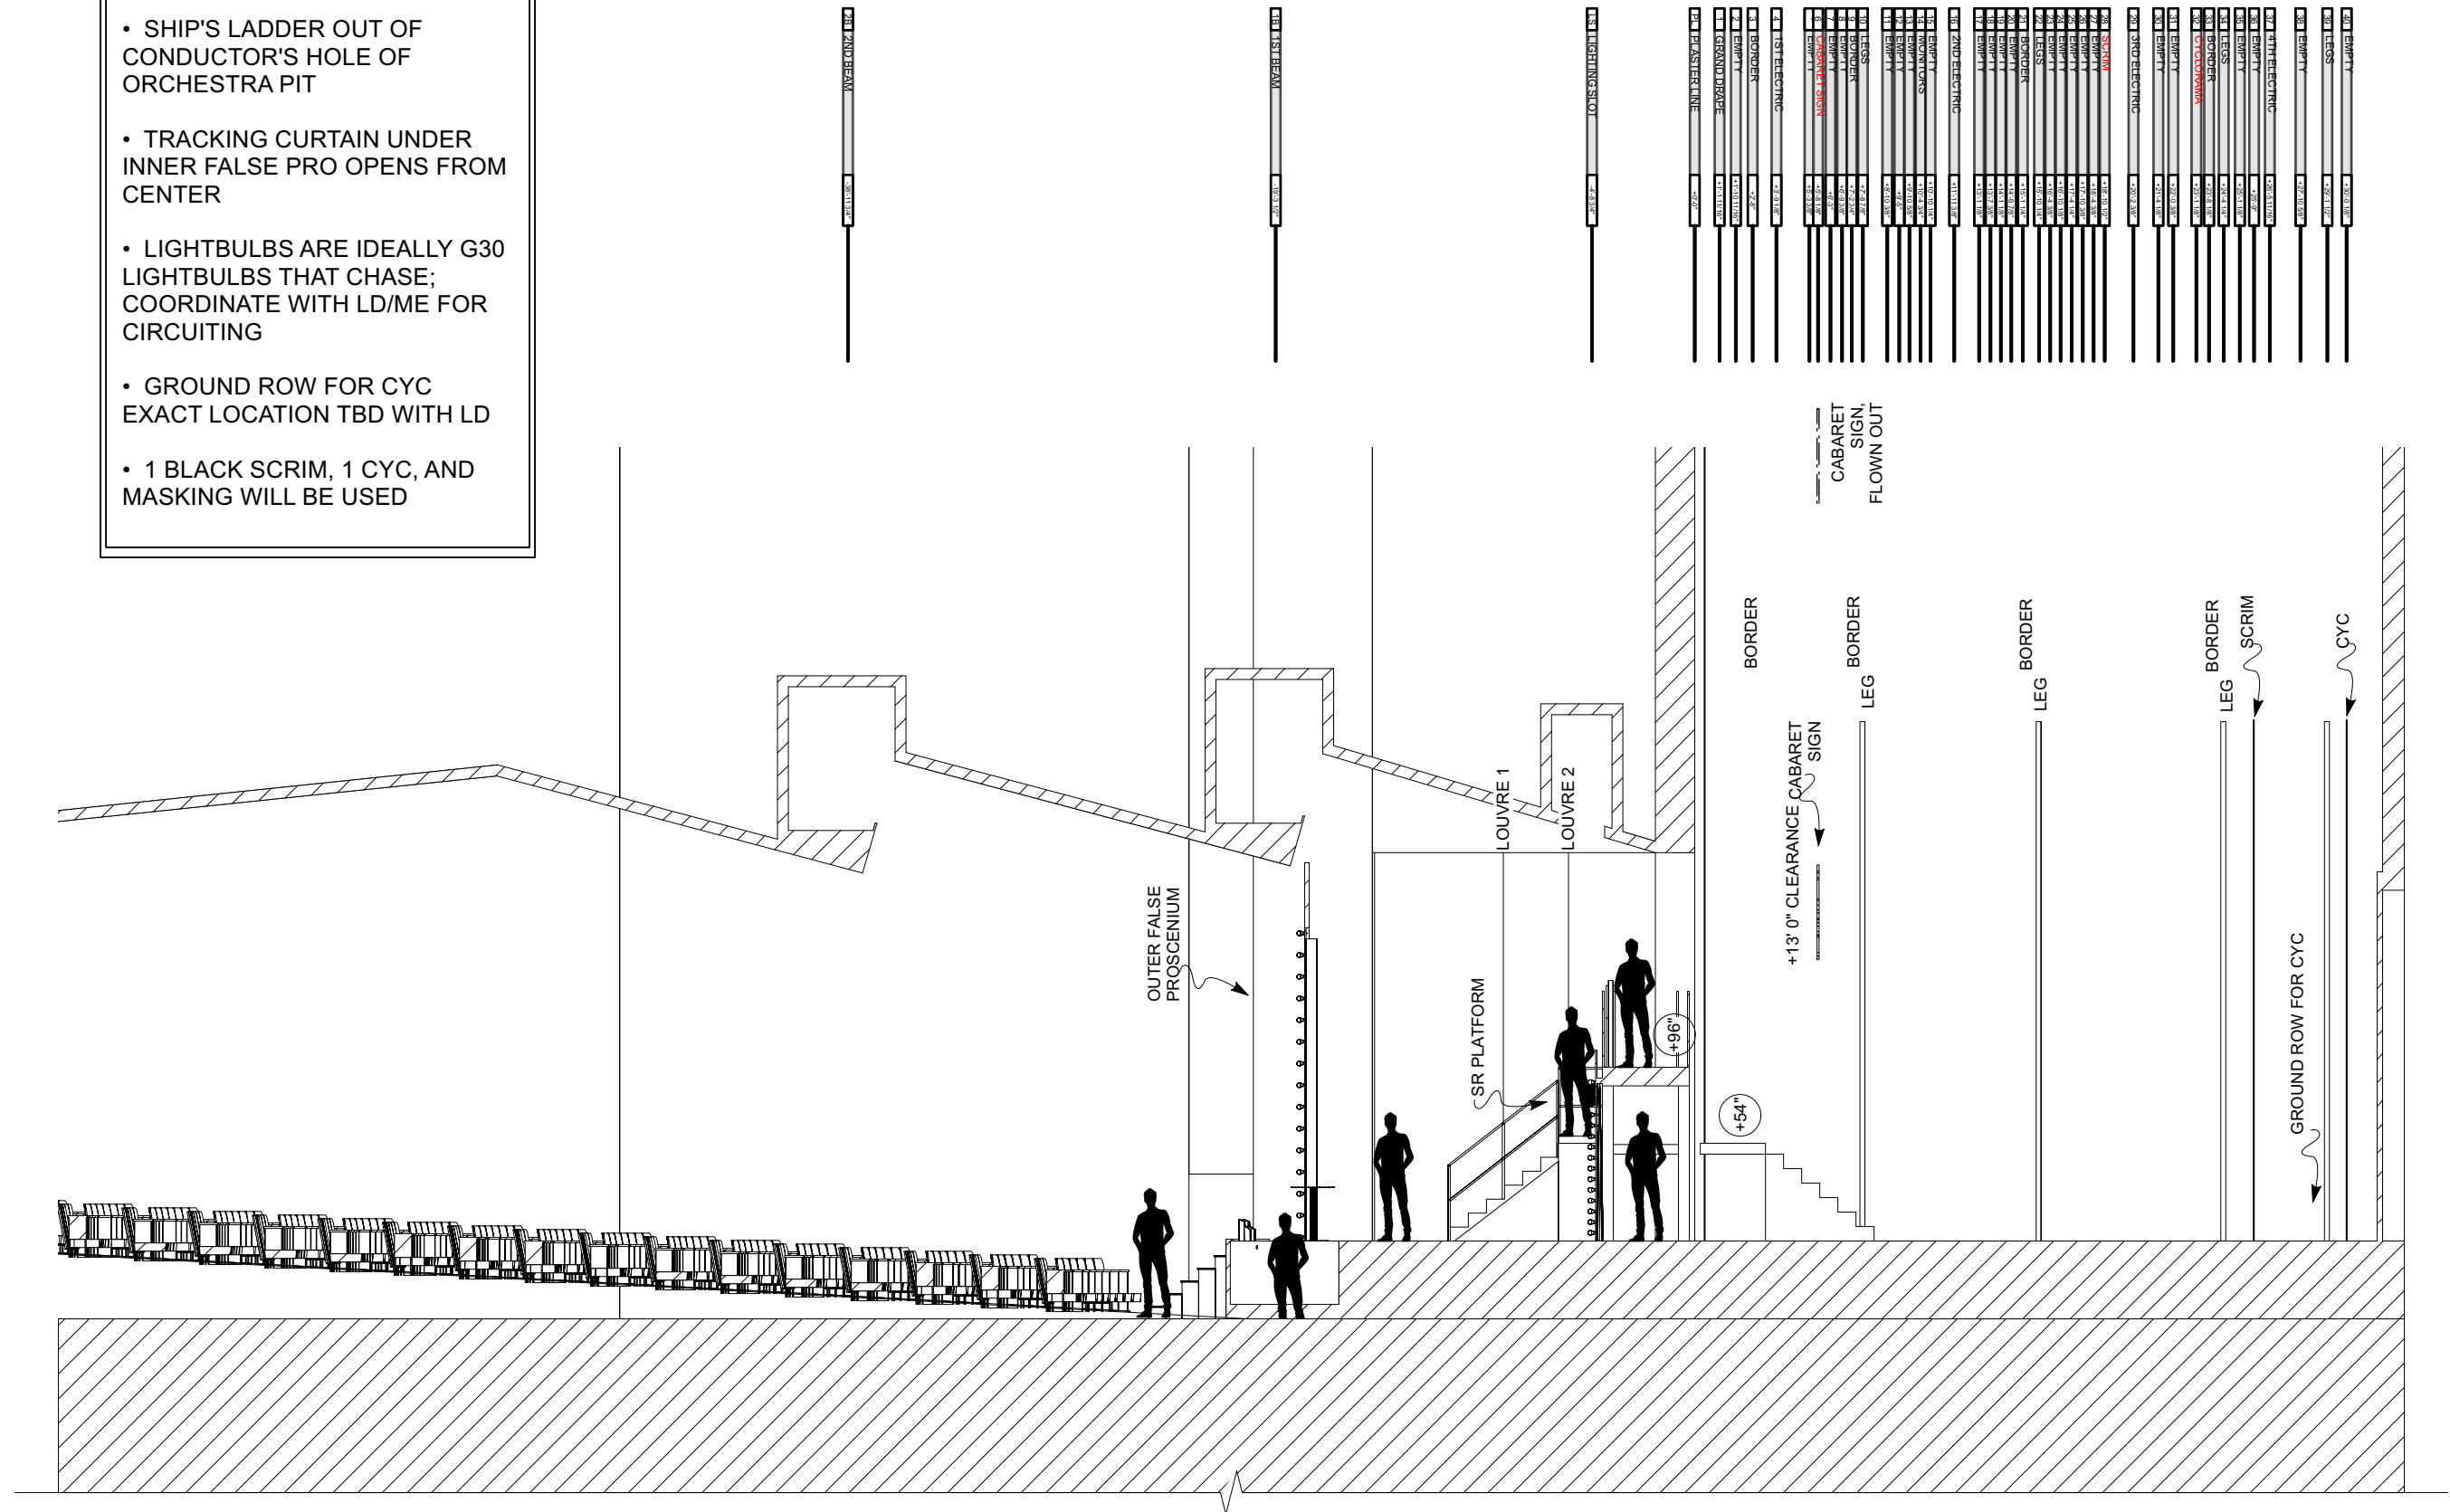


 
3 OF 27 SHEET: 11/8/21 REVISED:		SHEET TITLE: SR CENTER LINE SECTION		APPROVED BY:	
		PRODUCER: CAL. STATE U., FULLERTON		FILE NAME: CABARET.MEH.WMX	
		VENUE: LITTLE THEATRE		DRAWN BY: DESTINY MANEVAL	
		TECHNICAL DIRECTOR: JORDAN KIRBY		SCALE: 1/4" = 1'-0"	
		DATE: 10/08/21		DIRECTOR: SAUNDRA MCCLELLAIN	

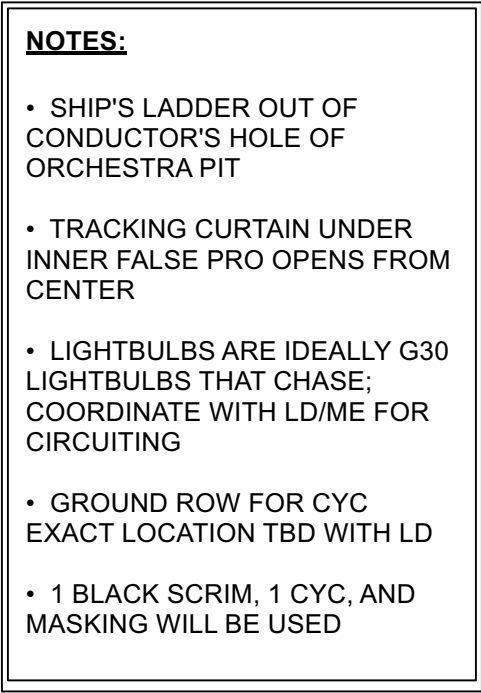


SHEET: 4	REVISED: 11/8/21		SHEET TITLE: SL CENTER LINE SECTION	PRODUCER: CAL. STATE U., FULLERTON	SCENIC DESIGNER: DESTINY MANEWAL	FILE NAME: CABARET MEH.WX
			APPROVED BY:	VENUE: LITTLE THEATRE	DIRECTOR: SAUNDRA MCCLAIN	DRAWN BY: DESTINY MANEWAL
				TECHNICAL DIRECTOR: JORDAN KIRBY	SCALE: 1/4" = 1'-0"	DATE: 10/08/21

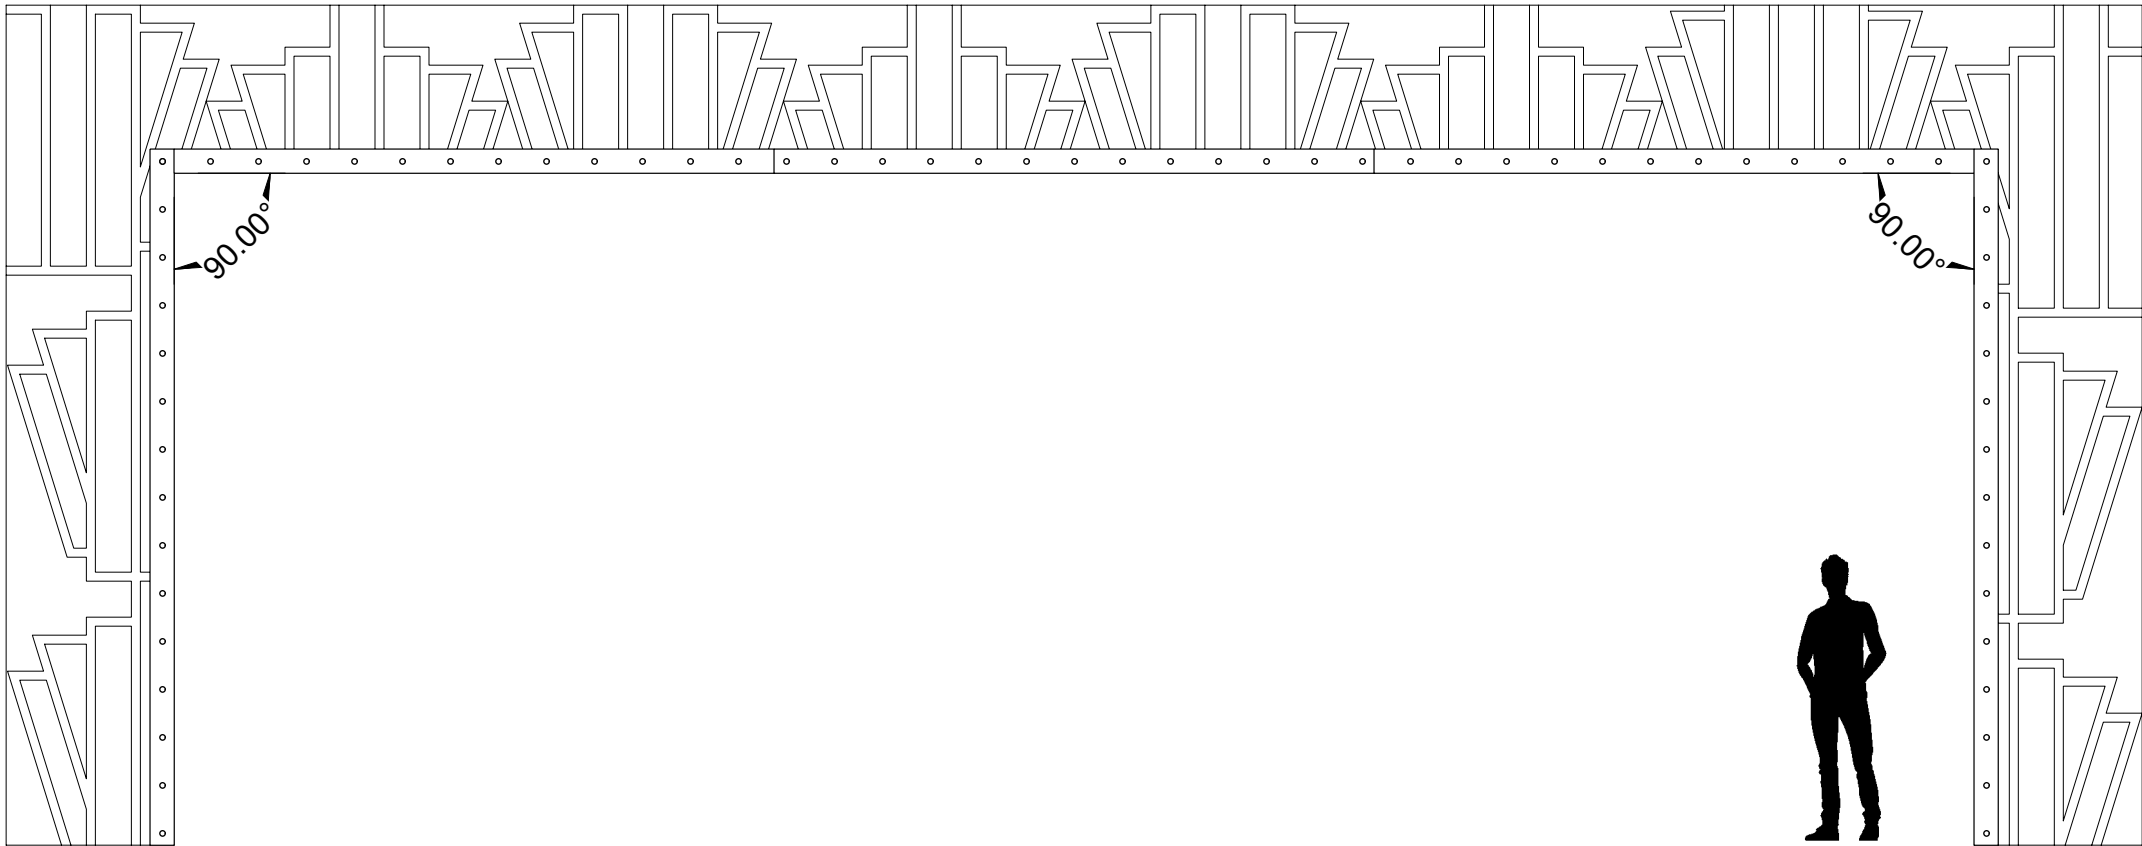

1 OUTER FALSE PROSCENIUM - FRONT VIEW
Scale: 1/4"=1'-0"

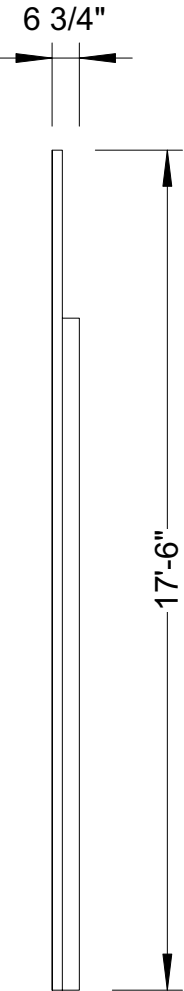 

3 SIDE VIEW
Scale: 1/4"=1'-0"

 



2 OUTER FALSE PROSCENIUM - PLAN VIEW
Scale: 1/4"=1'-0"

REVISIONS (AS OF 12-2-21):
CORRECTED LIGHTBULB
TYPE IN NOTES

NOTES:

- STOCK FALSE PROSCENIUM, ALREADY ACKNOWLEDGES SPEAKERS AND SET FOR RIGGING
- ADD 6" TO INNER EDGE FOR CHASE LIGHTS
- ADD 6" REVEAL TO SIDES TO HIDE WIRING OF LIGHTING
- 67 G25 60 W E26 BASE WHITE FROSTED LIGHTBULBS
- EXACT PROSCENIUM PAINT TREATMENT PATTERN TBD, ANTIQUE GOLD PAINT TREATMENT

 SHEET:	5A	REVISED: 11/8/21		SHEET TITLE: OUTER FALSE PROSCENIUM	PRODUCER: CAL. STATE U., FULLERTON	SCENIC DESIGNER: DESTINY MANEWAL	FILE NAME: CABARET MEH.vwx
					VENUE: LITTLE THEATRE	DIRECTOR: SAUNDRA MCCLAIN	DRAWN BY: DESTINY MANEWAL
				APPROVED BY:	TECHNICAL DIRECTOR: JORDAN KIRBY	SCALE: 1/4" = 1'-0"	DATE: 10/08/21

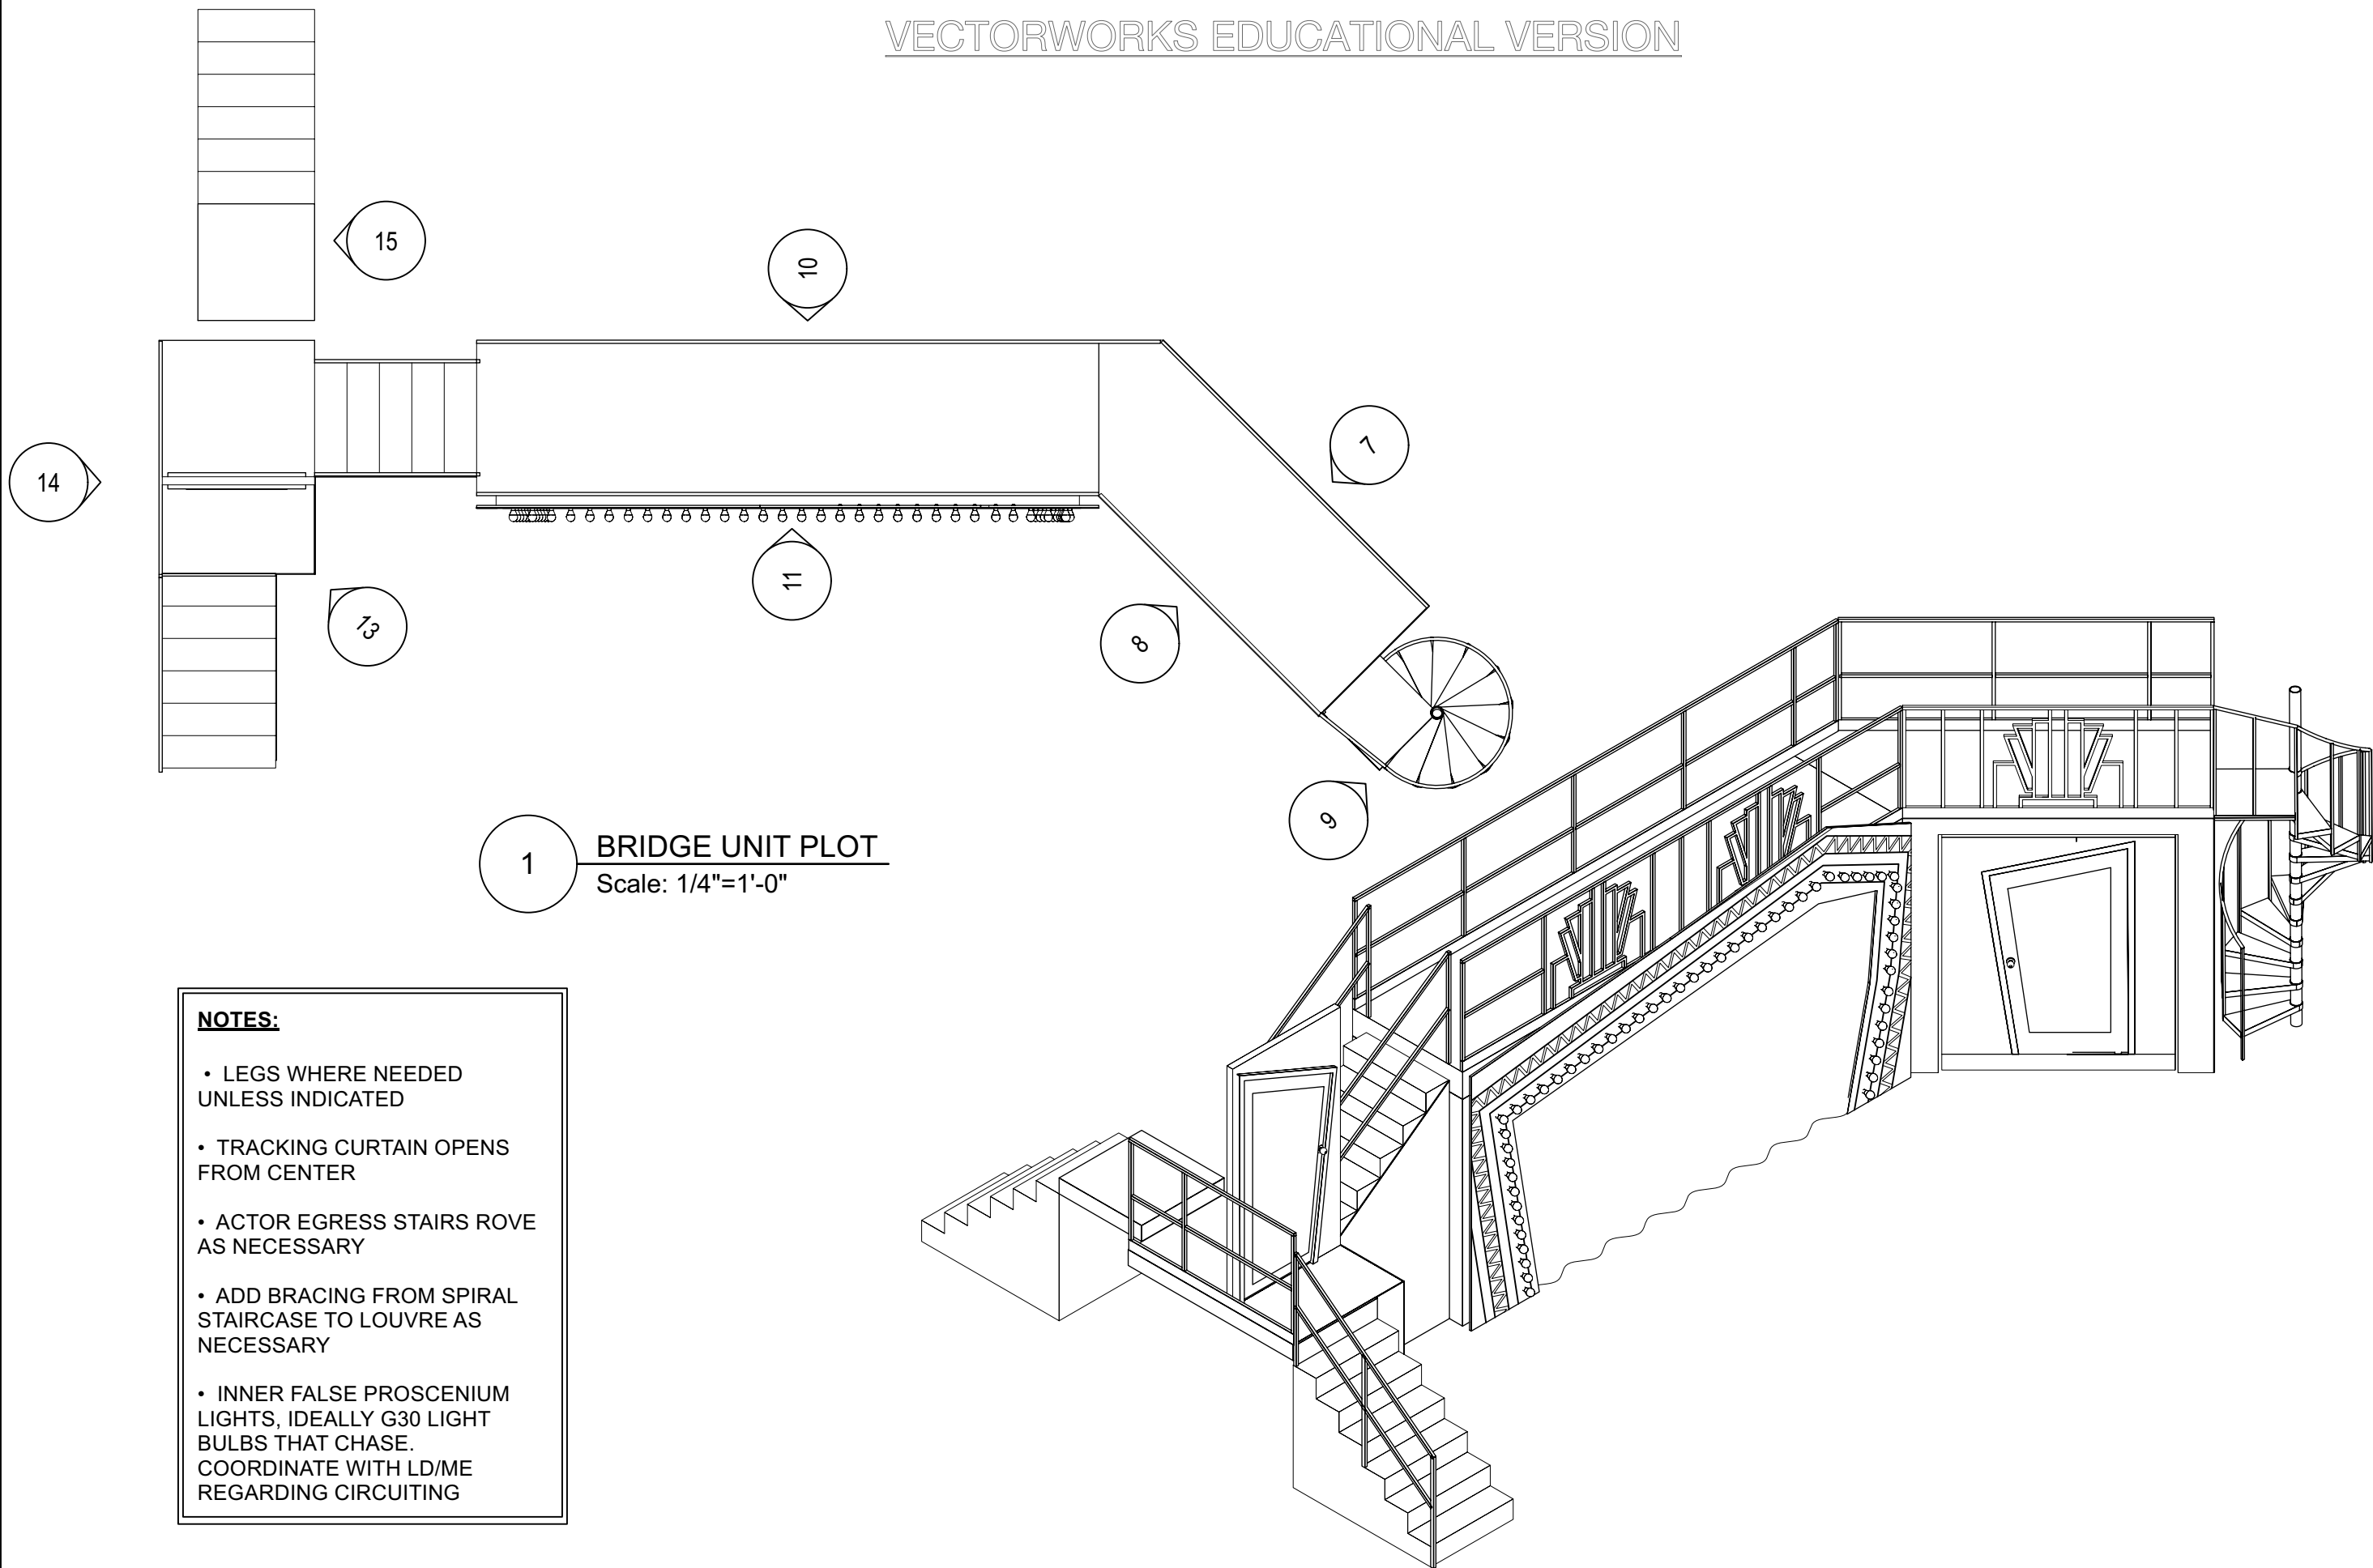


1 BRIDGE UNIT PLOT
Scale: 1/4"=1'-0"


NOTES:

- LEGS WHERE NEEDED UNLESS INDICATED
- TRACKING CURTAIN OPENS FROM CENTER
- ACTOR EGRESS STAIRS ROVE AS NECESSARY
- ADD BRACING FROM SPIRAL STAIRCASE TO LOUVRE AS NECESSARY
- INNER FALSE PROSCENIUM LIGHTS, IDEALLY G30 LIGHT BULBS THAT CHASE. COORDINATE WITH LD/ME REGARDING CIRCUITING


SHEET:	REVISED: 11/8/21		SHEET TITLE: BRIDGE UNIT PLOT APPROVED BY:	PRODUCER: CAL. STATE U., FULLERTON	SCENIC DESIGNER: DESTINY MANEWAL	FILE NAME: CABARET MEH.vwx
6	OF 27			VENUE: LITTLE THEATRE	DIRECTOR: SAUNDRA MCCLAIN	DRAWN BY: DESTINY MANEWAL
				TECHNICAL DIRECTOR: JORDAN KIRBY	SCALE: 1/4" = 1'-0"	DATE: 10/08/21

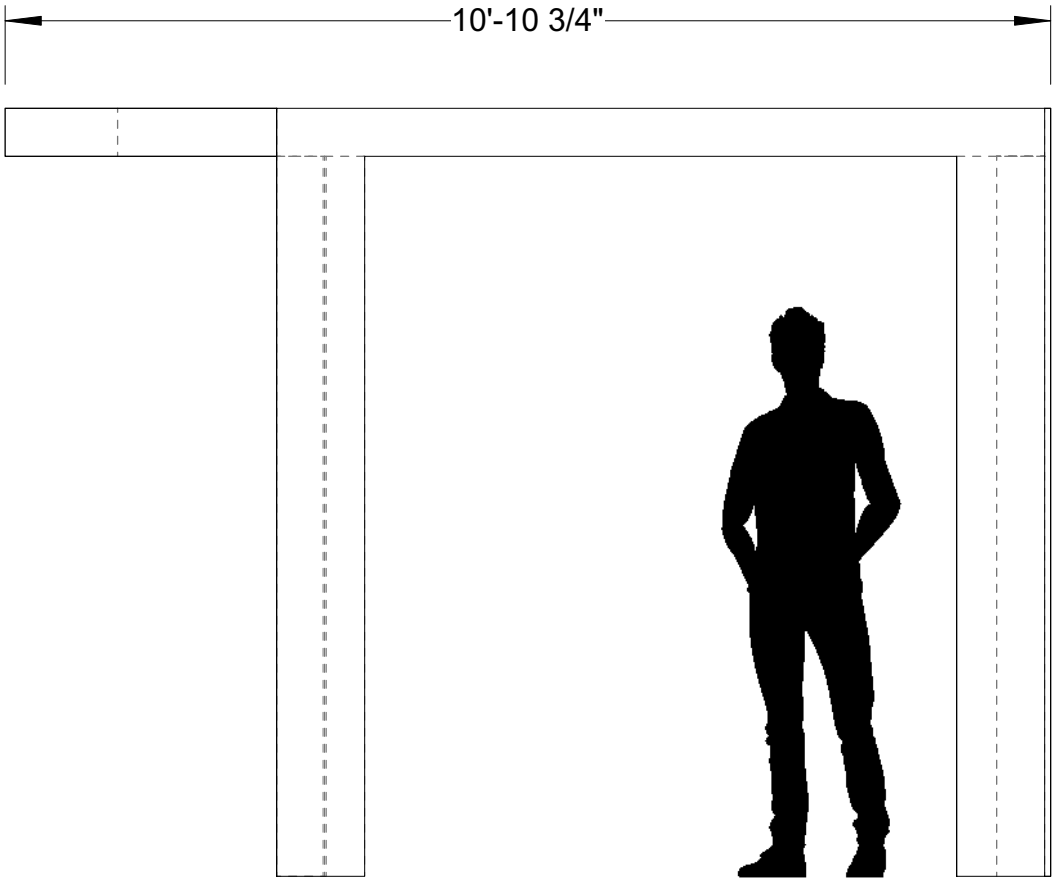

1 SL SECTION - FRONT VIEW
Scale: 1/2"=1'-0"

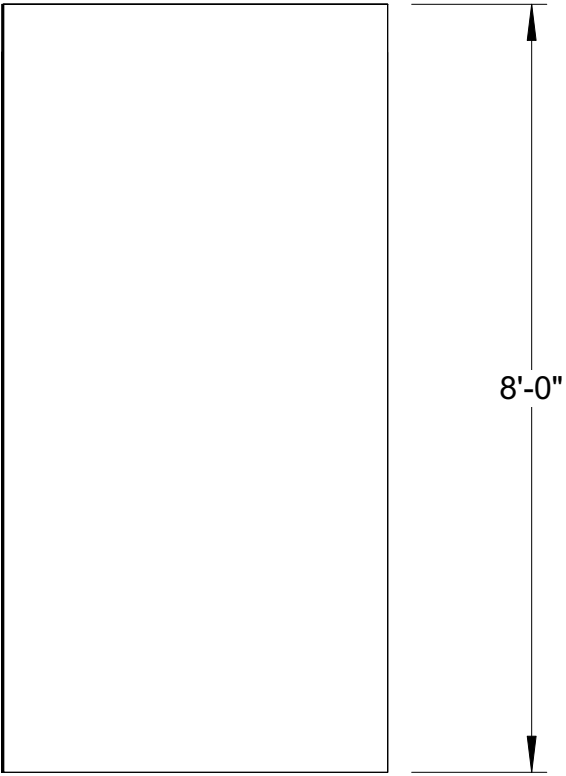

2 SL SECTION - SIDE VIEW
Scale: 1/2"=1'-0"

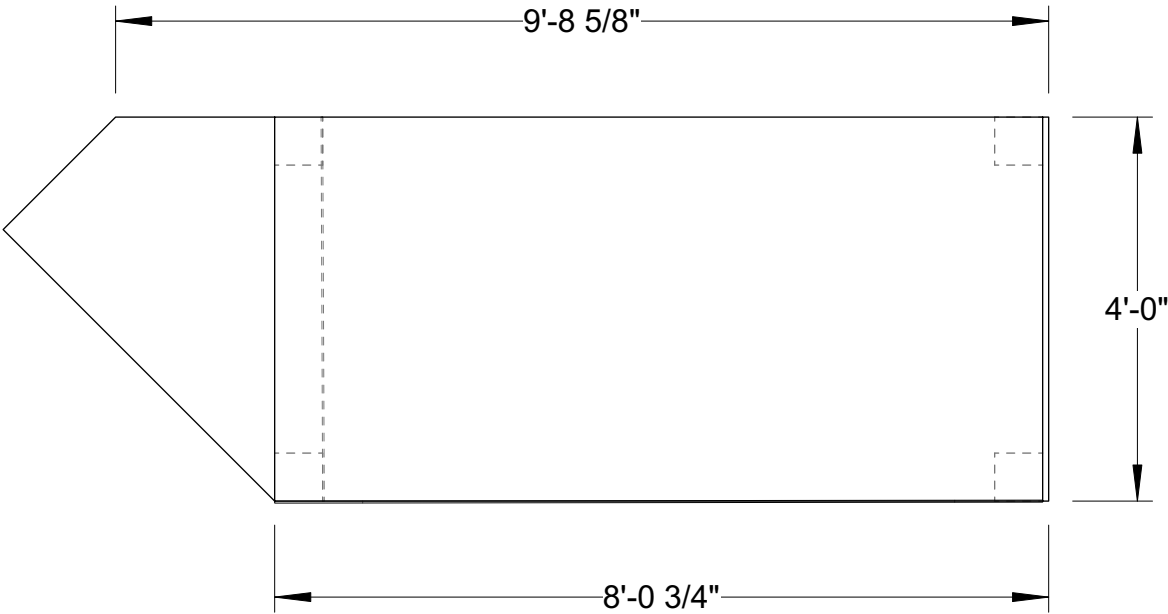




3 SL SECTION - PLAN VIEW
Scale: 1/2"=1'-0"

NOTES:



- MOVEABLE WALL UNIT FITS AGAINST FRONT OF PLATFORM UNIT
- FACING ON FRONT AND RIGHT SIDE OF UNIT RECIEVES BLACK AND GOLD PAINT TREATMENT
- MASKING FACING UNDER UNIT ON LEFT LEGS PAINTED BLACK
- ADJUST LEG SIZING AS NEEDED

SHEET:	7	OF 27	REVISED: 11/8/21	SHEET TITLE: BRIDGE PLATFORM - SL SECTION APPROVED BY:		PRODUCER: CAL. STATE U., FULLERTON VENUE: LITTLE THEATRE TECHNICAL DIRECTOR: JORDAN KIRBY	SCENIC DESIGNER: DESTINY MANEWAL DIRECTOR: SAUNDRA MCCLAIN SCALE: 1/4" = 1'-0"	FILE NAME: CABARET MEH.VMX DRAWN BY: DESTINY MANEWAL DATE: 10/08/21




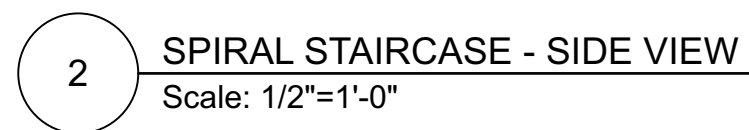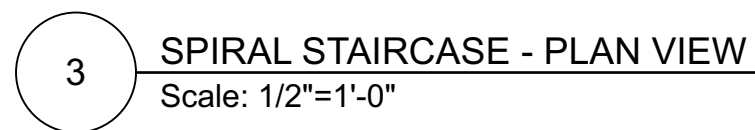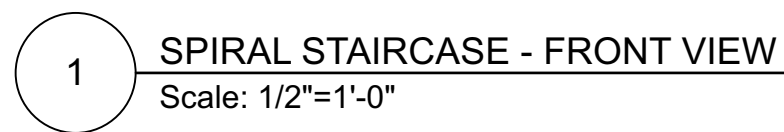

- STAIRCASE FROM STOCK
- ADJUST RAILING AS NEEDED
- ADJUST LANDING OF STAIRS AS NEEDED
- SUPPORT/BRACING FROM STAIR UNIT TO LOUVRE

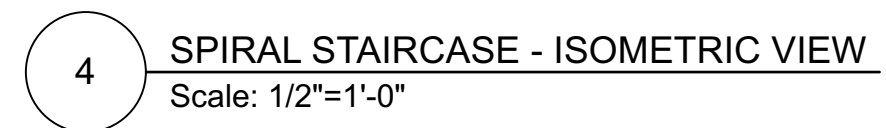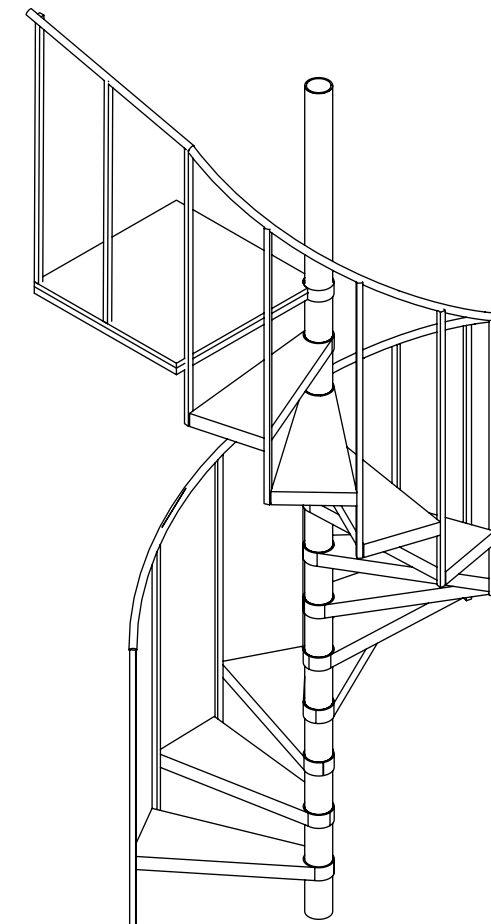

SHEET: 9 OF 27	REVISED: 11/8/21		SHEET TITLE:	PRODUCER:	SCENIC DESIGNER:	FILE NAME:	
			SPIRAL STAIRCASE	CAL. STATE U., FULLERTON	DESTINY MANEWAL	CABARET MEH.WX	
			APPROVED BY:	VENUE:	DIRECTOR:	DRAWN BY:	
				LITTLE THEATRE	SAUNDRA MCCLAIN	DESTINY MANEWAL	
				TECHNICAL DIRECTOR:	SCALE:	DATE:	
			JORDAN KIRBY	1/2" = 1'-0"	10/08/21		

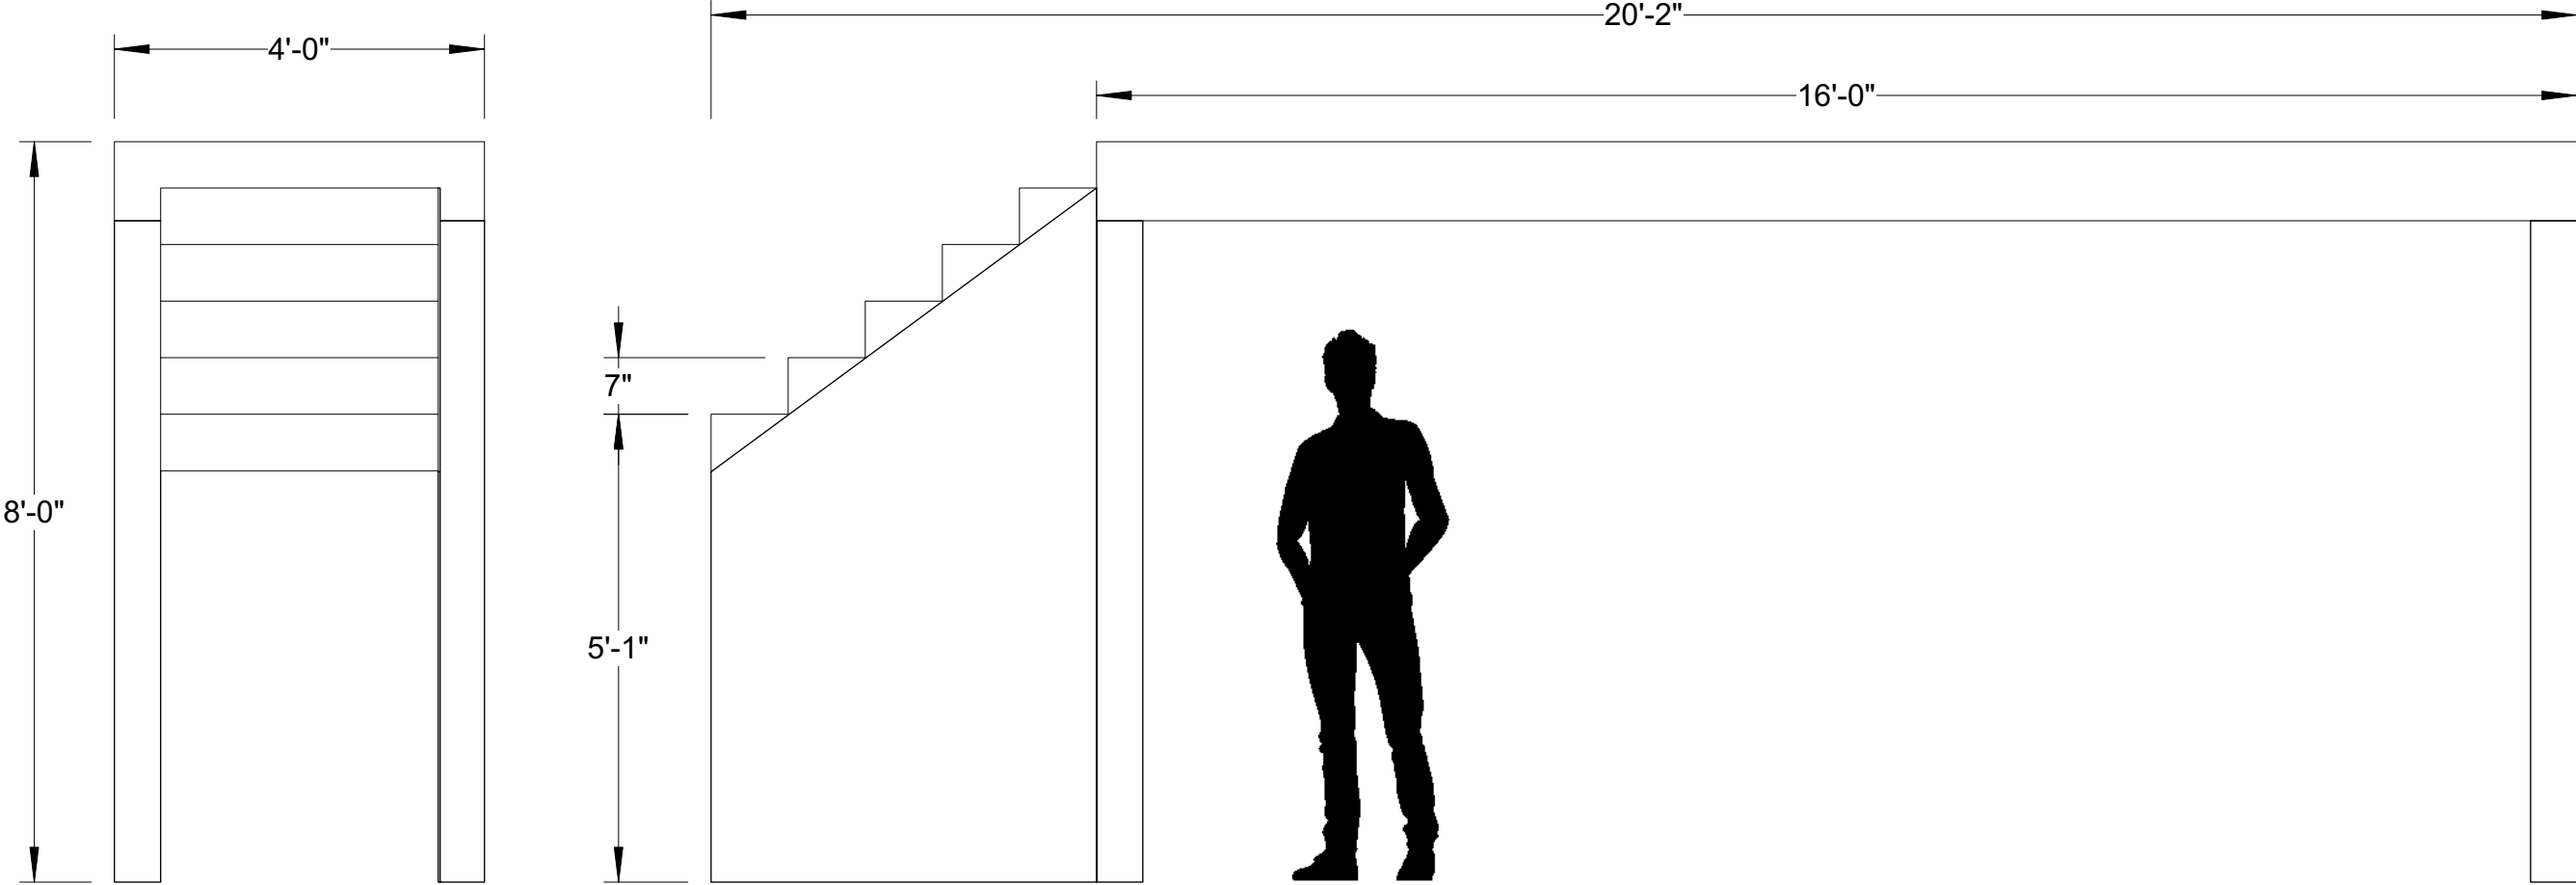

1 BRIDGE PLATFORM CENTER - SIDE VIEW
Scale: 1/2"=1'-0"

2 BRIDGE PLATFORM CENTER - FRONT VIEW
Scale: 1/2"=1'-0"


NOTES:

- STUD WALL UNITS ON EITHER SIDE OF CENTER PLATFORM
- LEGS WHERE NEEDED ON STAIRS
- SR STAIRS CONNECT TO SR PLATFORM
- 1/4" FACING ON SIDE OF STAIRS
- BLACK AND GOLD PAINT TREATMENT ON FACINGS
- WOOD PLANK PAINT TREATMENT ON TOP STAIRS




3 BRIDGE PLATFORM CENTER - FRONT VIEW
Scale: 1/2"=1'-0"

SHEET:	10	OF 27	REVISED: 11/8/21	CABARET	SHEET TITLE: BRIDGE PLATFORM - CENTER SECTION APPROVED BY:	PRODUCER: CAL. STATE U., FULLERTON	SCENIC DESIGNER: DESTINY MANEWAL	FILE NAME: CABARET MEH VVX
						VENUE: LITTLE THEATRE	DIRECTOR: SAUNDRA MCCLAIN	DRAWN BY: DESTINY MANEWAL
						TECHNICAL DIRECTOR: JORDAN KIRBY	SCALE: 1/2" = 1'-0"	DATE: 10/08/21

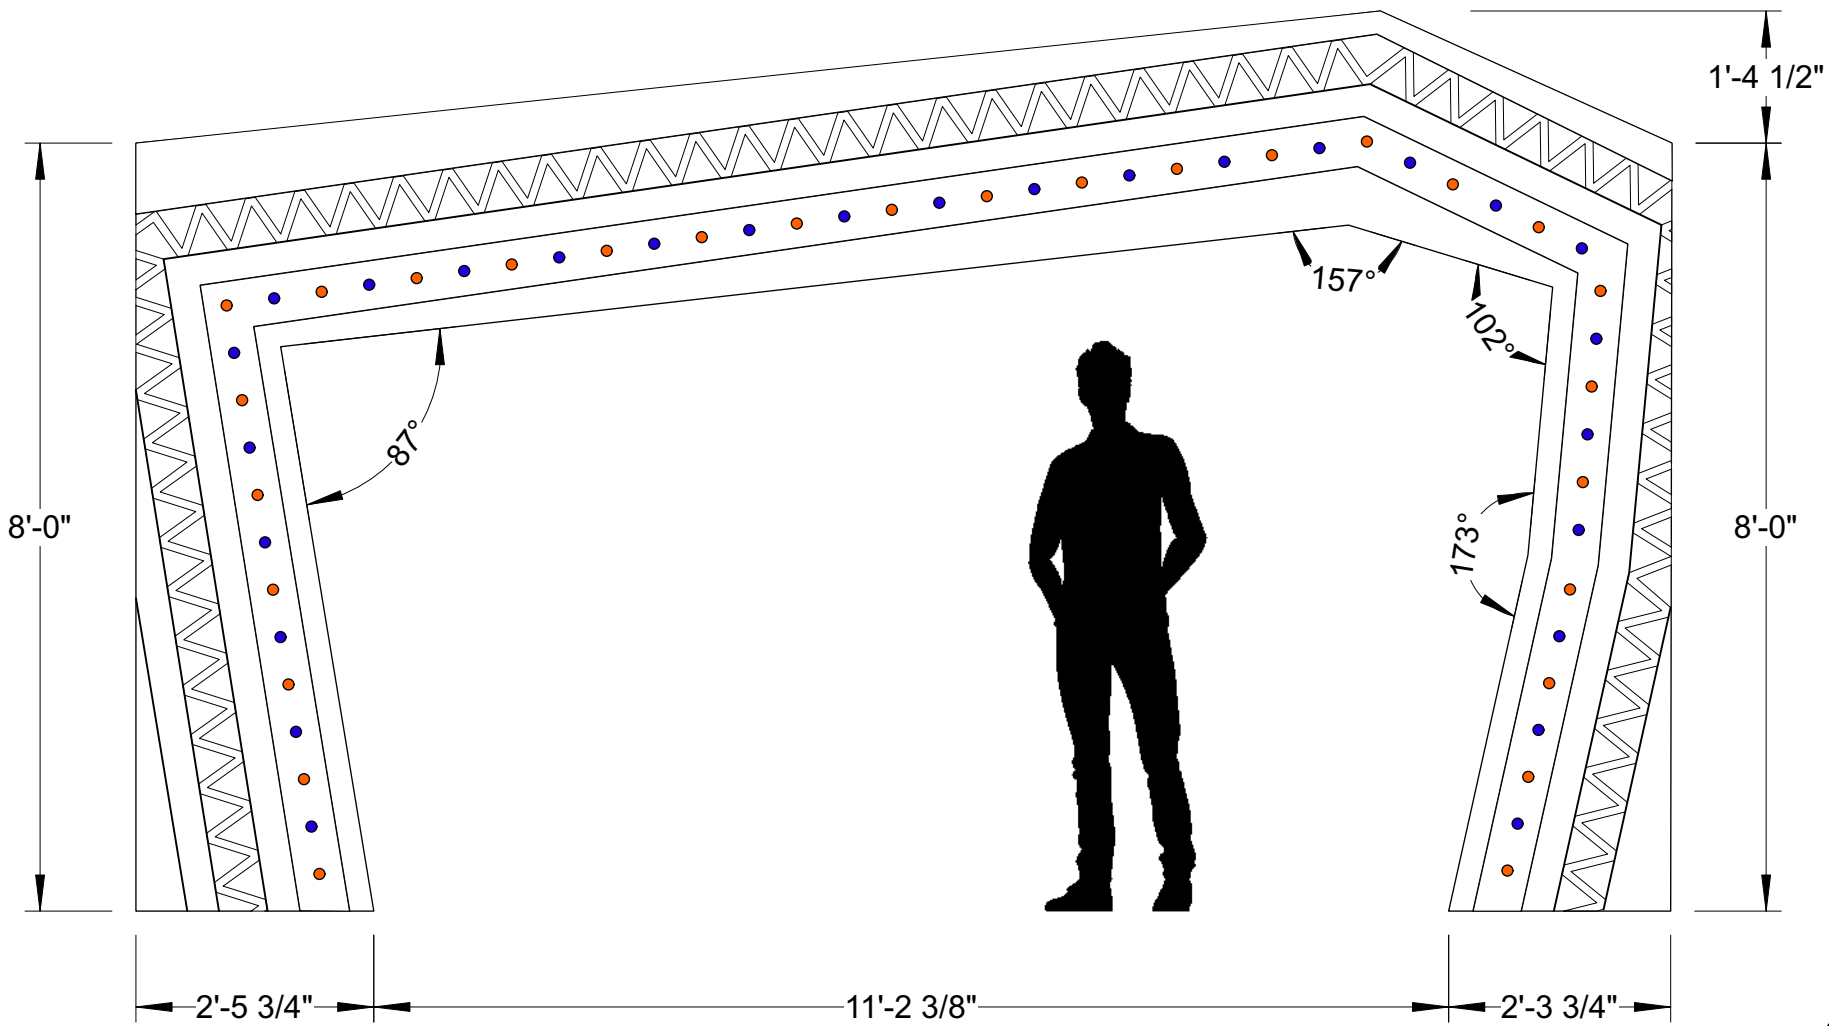

1 INNER PROSCENIUM - FRONT VIEW
Scale: 1/2"=1'-0"

2 INNER PROSCENIUM - SIDE VIEW
Scale: 1/2"=1'-0"

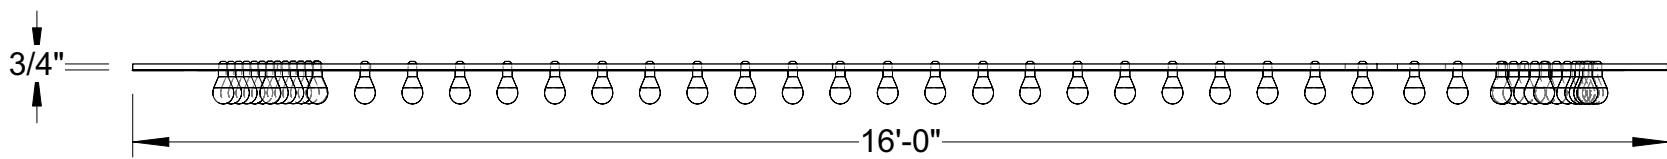

3 INNER PROSCENIUM - PLAN VIEW
Scale: 1/2"=1'-0"

REVISIONS (AS OF 12-2-21):

CORRECTED LIGHTBULB TYPE IN NOTES


ADDED COLOR CODING TO INDICATE WHICH LIGHTBULB TYPE

LIGHTBULB COLOR KEY:

- G50 WHITE FROSTED
- G40 FROSTED

- NOTES:**
- ATTACHED TO FRONT OF CENTER BRIDGE PLATFORM UNIT
 - 55 CHASE LIGHTS: 28 G50 15W E12 BASE WHITE FROSTED BULBS AND 27 G40 ?W E12 BASE FROSTED BULBS
 - ANTIQUED GOLD PAINT TREATMENT
 - TRACKING CURTAIN BEHIND PROSCENIUM


SHEET:	11A	OF 27	REVISOR: 12/2/21		SHEET TITLE: INNER FALSE PROSCENIUM		PRODUCER: CAL. STATE U., FULLERTON		SCENIC DESIGNER: DESTINY MANEWAL		FILE NAME: CABARET MEH.WX	
					APPROVED BY:		VENUE: LITTLE THEATRE		DIRECTOR: SAUNDRA MCCLAIN		DRAWN BY: DESTINY MANEWAL	
							TECHNICAL DIRECTOR: JORDAN KIRBY		SCALE: 1/2" = 1'-0"		DATE: 10/08/21	

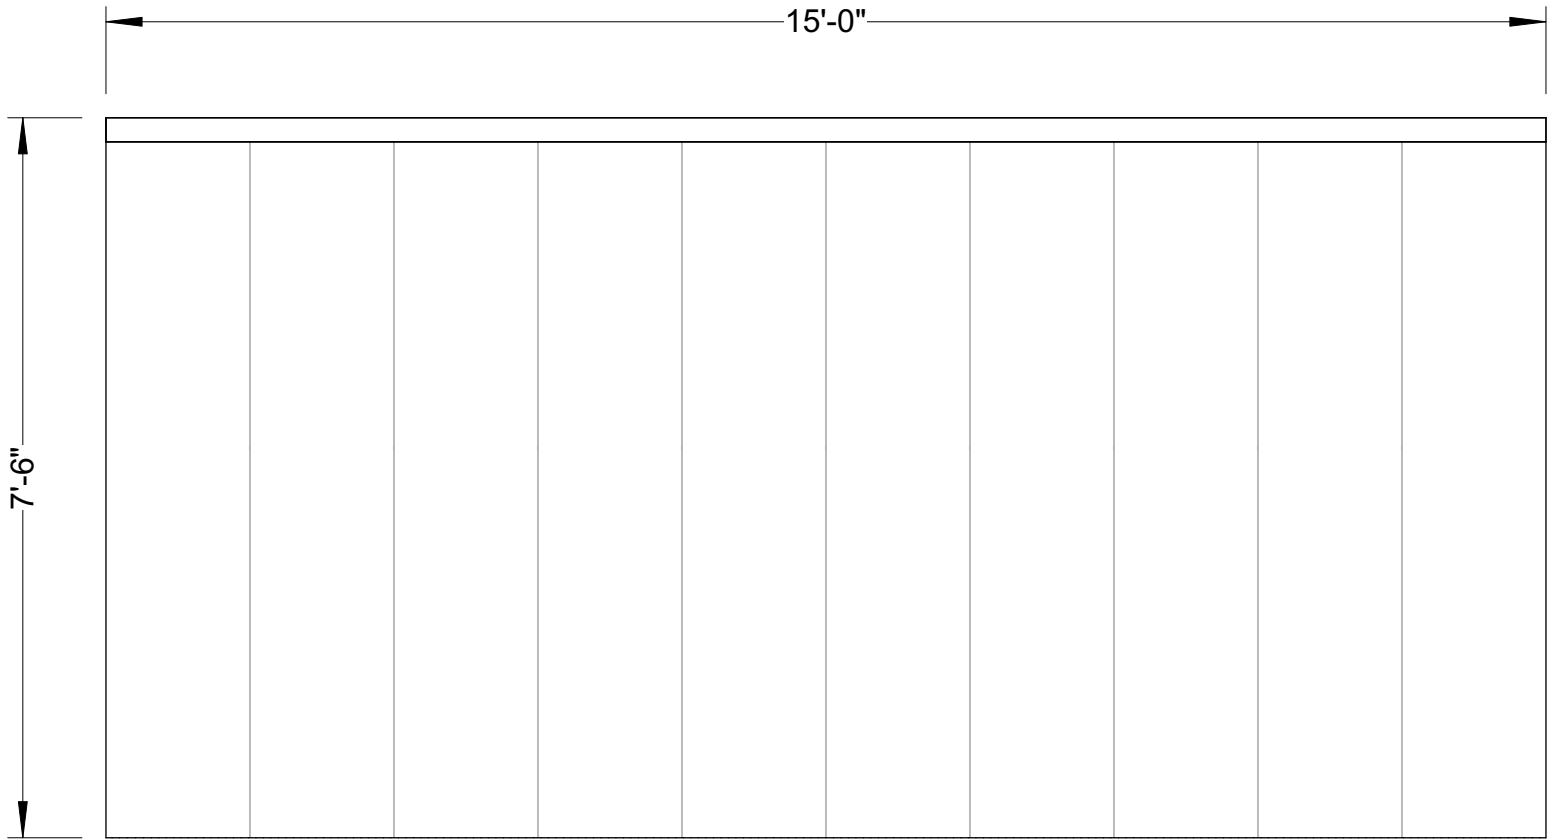

1 INNER PROSCENIUM CURTAIN - FRONT VIEW
Scale: 1/2"=1'-0"



3 INNER PROSCENIUM CURTAIN - PLAN VIEW
Scale: 1/2"=1'-0"

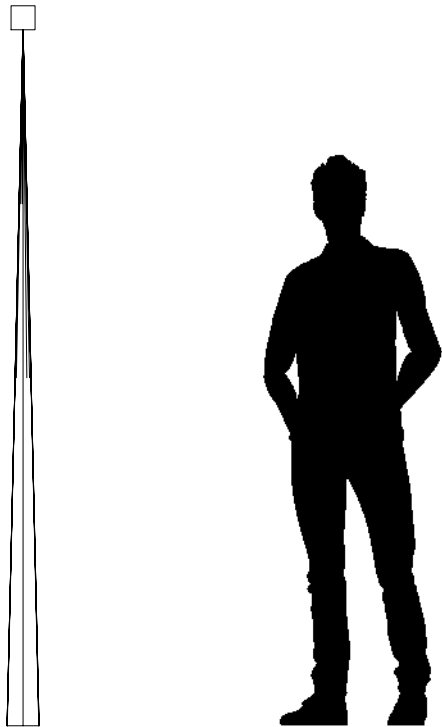

2 INNER PROSCENIUM CURTAIN - SIDE VIEW
Scale: 1/2"=1'-0"


NOTES:

- USE TRACKING HARDWARE AS NEEDED
- CURTAIN OPENS FROM CENTER
- STANDARAD WEBBING, GROMMETS, AND TIES
- CURTAIN OVERLAPS 6", TOTAL OF 16' 0" WIDE OF MATERIAL


• FABRIC FOR CURTAIN (CRIMSON COLOR):
<https://www.rosebrand.com/product1195/15-oz-Encore-Synthetic-Velour-IFR.aspx?cid=173&idx=1&tid=1&info=Stage%2bCurtain%2bFabrics>

SHEET:	12	OF 27	REVISED: 11/8/21	SHEET TITLE: INNER FALSE PROSCENIUM - CURTAIN		PRODUCER: CAL. STATE U., FULLERTON VENUE: LITTLE THEATRE TECHNICAL DIRECTOR: JORDAN KIRBY	SCENIC DESIGNER: DESTINY MANEWAL DIRECTOR: SAUNDRA MCCLAIN SCALE: 1/2" = 1'-0"	FILE NAME: CABARET MEH.VMX DRAWN BY: DESTINY MANEWAL DATE: 10/08/21



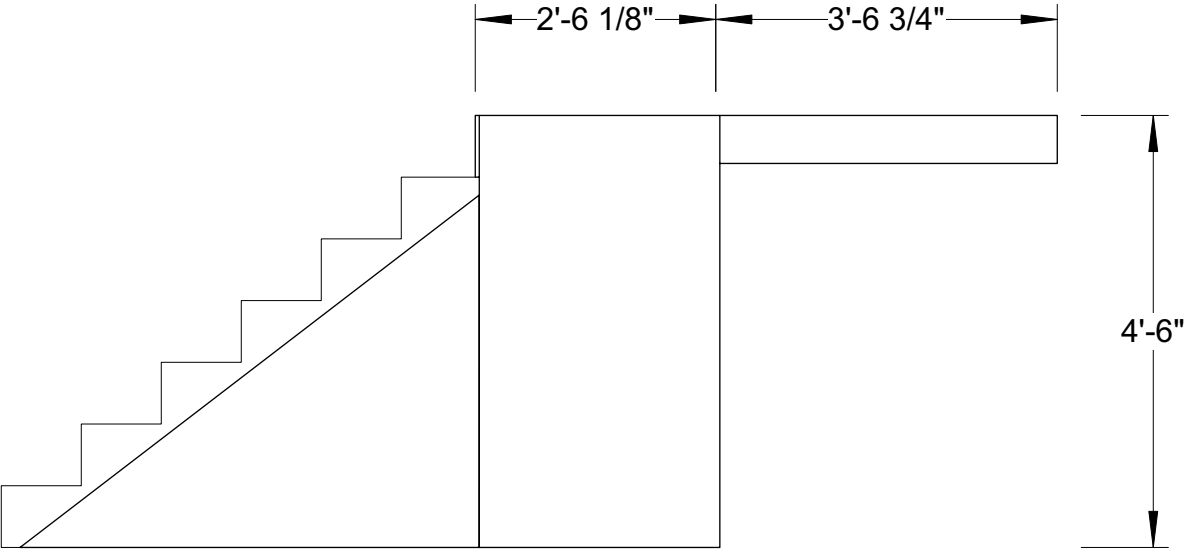


1 SR PLATFORM - FRONT VIEW
Scale: 1/2"=1'-0"

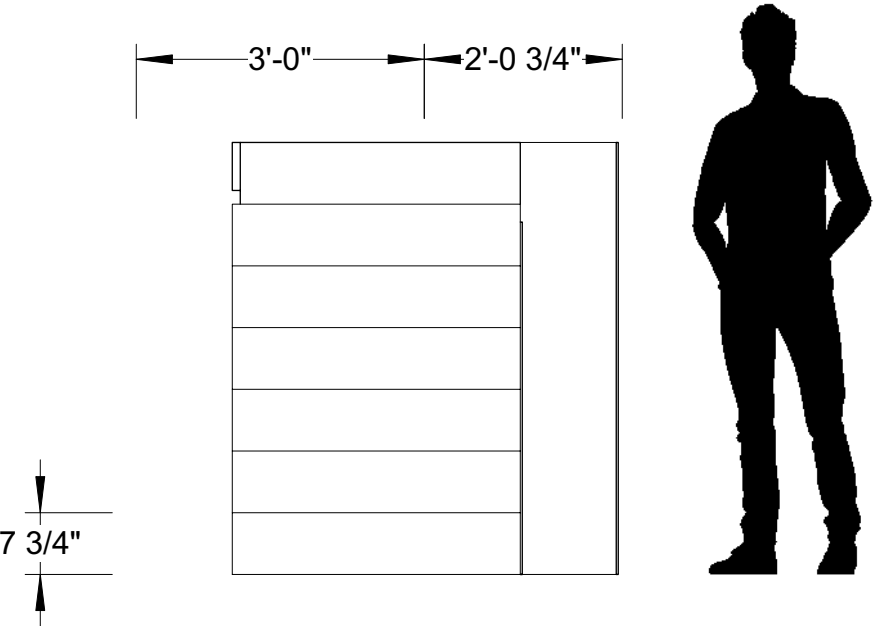


2 SR PLATFORM - SIDE VIEW
Scale: 1/2"=1'-0"

NOTES:

- DOOR IS PRACTICAL
- DOORKNOBS FROM STOCK
- PLATFORM FROM STOCK
- LEGS WHERE NEEDED
- SR PLATFORM CONNECTS TO SR SIDE OF CENTER BRIDGE PLATFORM
- STAIRS AND PLATFORM LID WOOD PLANK PAINT TREATMENT
- BLACK AND GOLD PAINT TREATMENT ON FACINGS

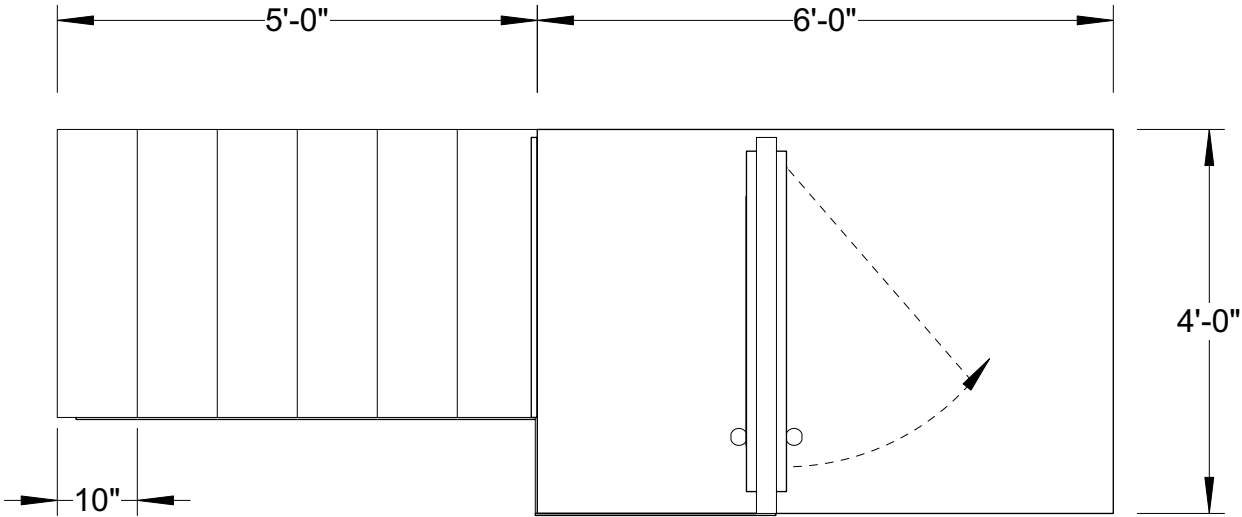


3 SR PLATFORM - PLAN VIEW
Scale: 1/2"=1'-0"

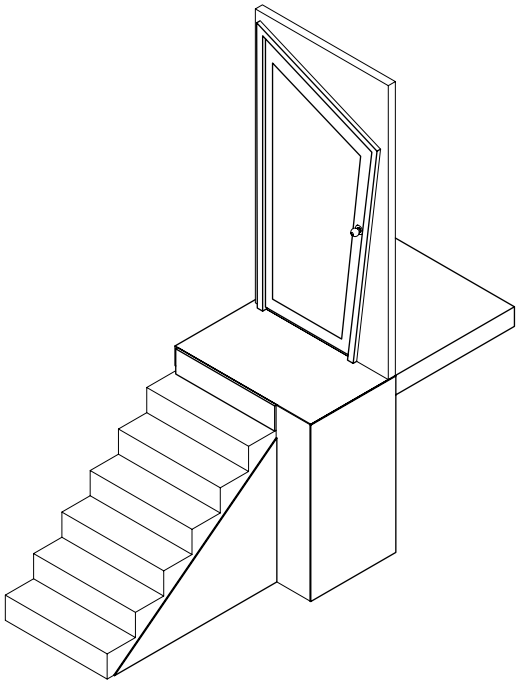


4 SR PLATFORM - ISOMETRIC VIEW
Scale: 1/4"=1'-0"

SHEET:	13	OF 27	REVISED: 11/8/21		SHEET TITLE: SR PLATFORM	PRODUCER: CAL. STATE U., FULLERTON	SCENIC DESIGNER: DESTINY MANEWAL	FILE NAME: CABARET MEH.VMX
					APPROVED BY:	VENUE: LITTLE THEATRE	DIRECTOR: SAUNDRA MCCLAIN	DRAWN BY: DESTINY MANEWAL
						TECHNICAL DIRECTOR: JORDAN KIRBY	SCALE: 1/2" = 1'-0"	DATE: 10/08/21

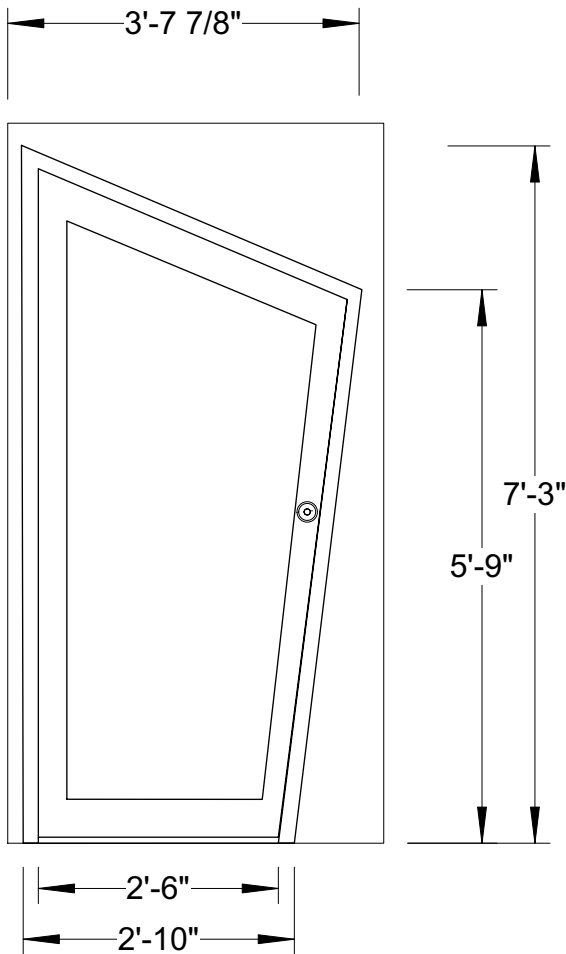


1

SR PLATFORM DOOR - FRONT VIEW
Scale: 1/2"=1'-0"

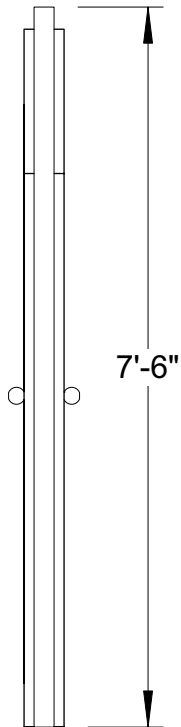

2

SR PLATFORM DOOR - SIDE VIEW
Scale: 1/2"=1'-0"

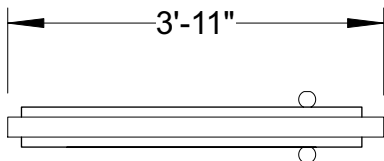


3

SR PLATFORM DOOR - PLAN VIEW
Scale: 1/2"=1'-0"


NOTES:

- DOOR IS PRACTICAL
- TEAL PAINT TREATMENT
- BLACK AND GOLD PAINT TREATMENT ON WALL SECTION OF UNIT
- RAILING ON PLATFORM ALONG LEFT SIDE OF DOOR


SHEET:	14	OF 27	REVISED: 11/8/21		SHEET TITLE: SR PLATFORM DOOR	PRODUCER: CAL. STATE U., FULLERTON	SCENIC DESIGNER: DESTINY MANEWAL	FILE NAME: CABARET MEH.vmx
					APPROVED BY:	VENUE: LITTLE THEATRE	DIRECTOR: SAUNDRA MCCLAIN	DRAWN BY: DESTINY MANEWAL
						TECHNICAL DIRECTOR: JORDAN KIRBY	SCALE: 1/2" = 1'-0"	DATE: 10/08/21

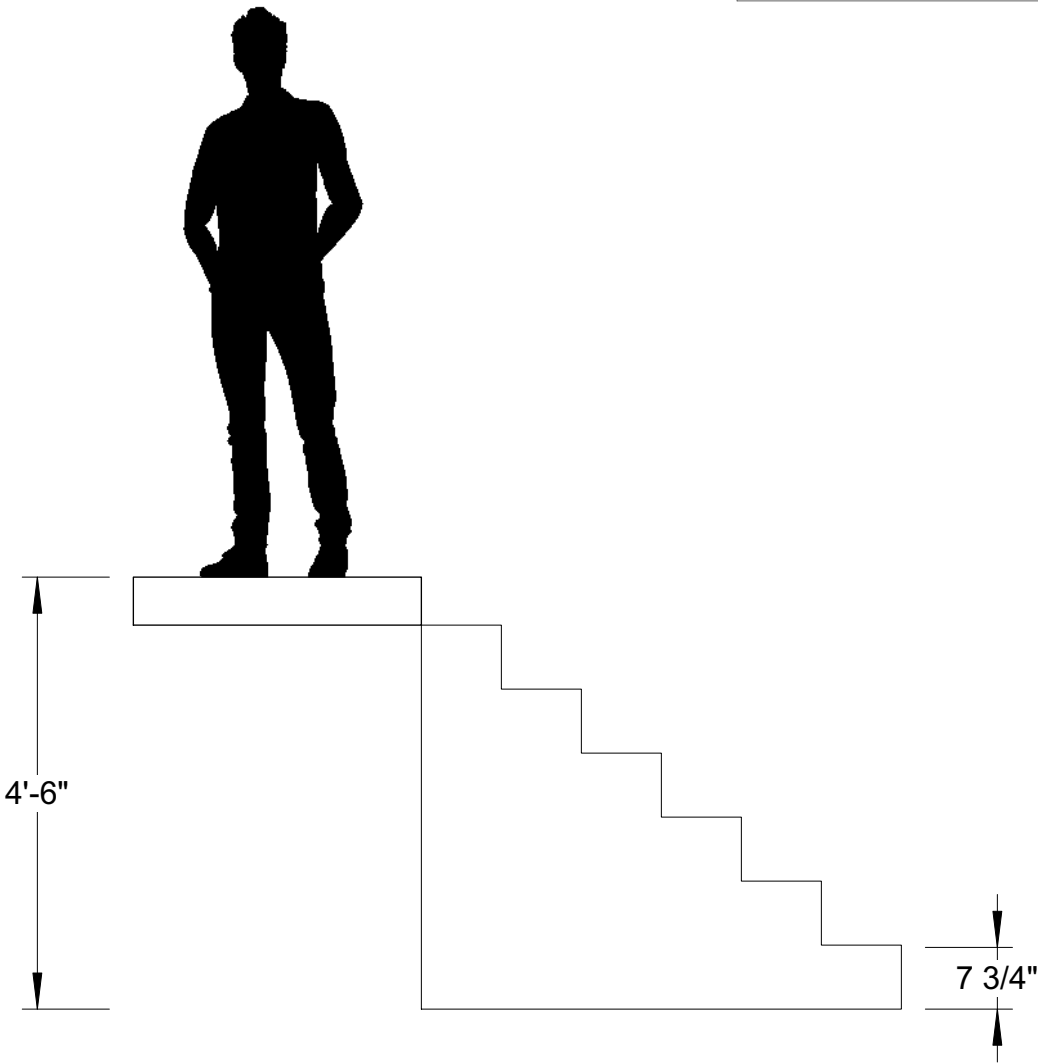

1 SR PLATFORM EGRESS - SIDE VIEW
Scale: 1/2"=1'-0"

 

2 SR PLATFORM EGRESS - FRONT VIEW
Scale: 1/2"=1'-0"

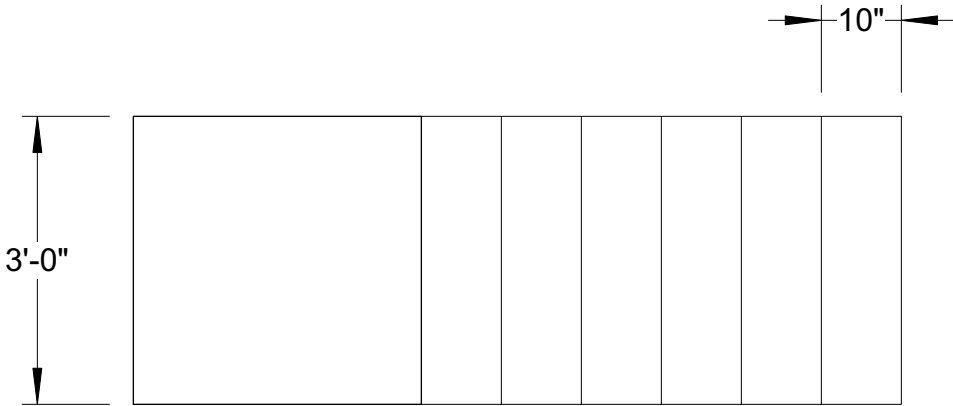


3 SR PLATFORM EGRESS - PLAN VIEW
Scale: 1/2"=1'-0"

NOTES:

- STAIRS DO NOT MEET UP WITH SR PLATFORM; GAP ALLOWANCE DUE TO SPACING FOR FIRE CURTAIN
- STAIRS UNIT SHOULD BE MOVEABLE FOR TRANSITIONING SCENERY BACKSTAGE
- CASTERS AND LEGS ADDED WHERE NEEDED


SHEET: 15 OF 27	REVISED: 11/8/21	CABARET	SHEET TITLE: SR PLATFORM EGRESS	PRODUCER: CAL. STATE U., FULLERTON	SCENIC DESIGNER: DESTINY MANEWAL	FILE NAME: CABARET MEH.VWX
				VENUE: LITTLE THEATRE		DRAWN BY: DESTINY MANEWAL
				TECHNICAL DIRECTOR: JORDAN KIRBY		DATE: 10/08/21

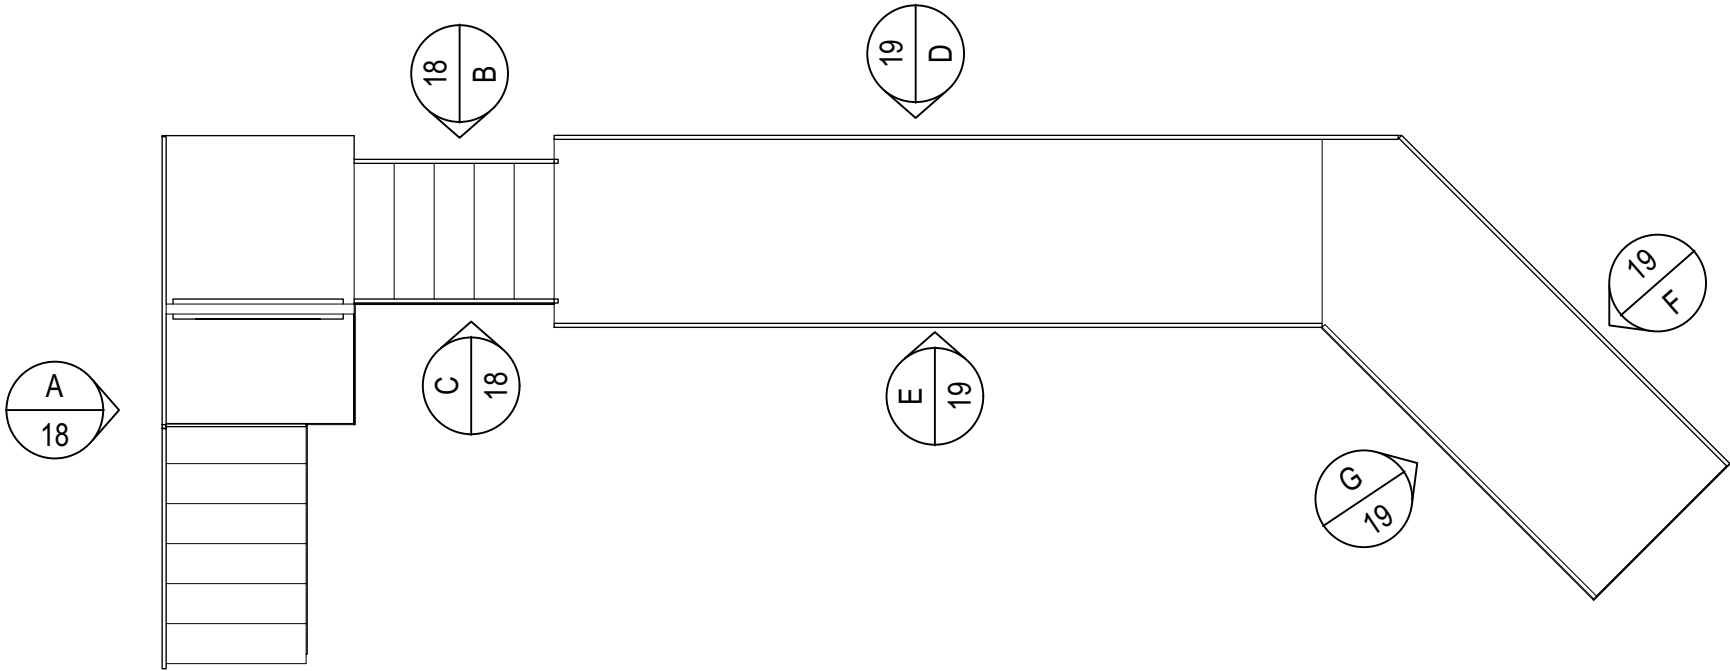


NOTES:

- ADD RAILINGS TO ESCAPE STAIRS AS NEEDED


SHEET: 16 OF 27	REVISED: 11/8/21	CABARET	SHEET TITLE: BRIDGE UNIT RAILING PLOT APPROVED BY:				
			PRODUCER: CAL. STATE U., FULLERTON	SCENIC DESIGNER: DESTINY MANEWAL	FILE NAME: CABARET MEH.vhx		
			VENUE: LITTLE THEATRE	DIRECTOR: SAUNDRA MCCLAIN	DRAWN BY: DESTINY MANEWAL		
			TECHNICAL DIRECTOR: JORDAN KIRBY	SCALE: 1/2" = 1'-0"	DATE: 10/08/21		

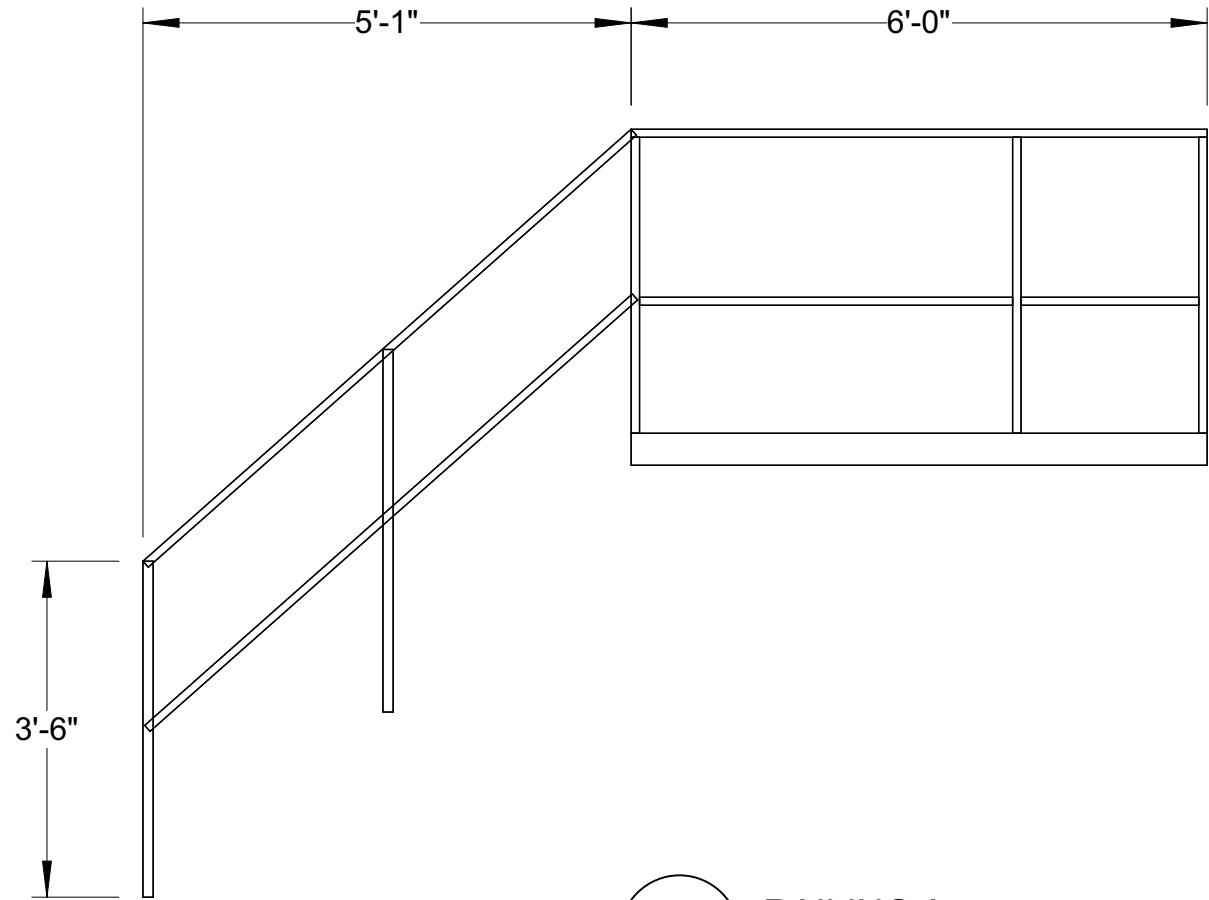

1 RAILING A
Scale: 1/2"=1'-0"

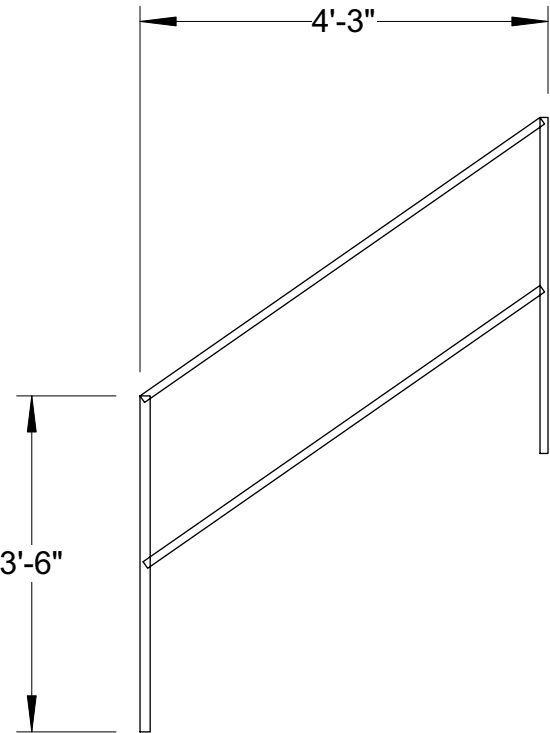



2 RAILING B
Scale: 1/2"=1'-0"

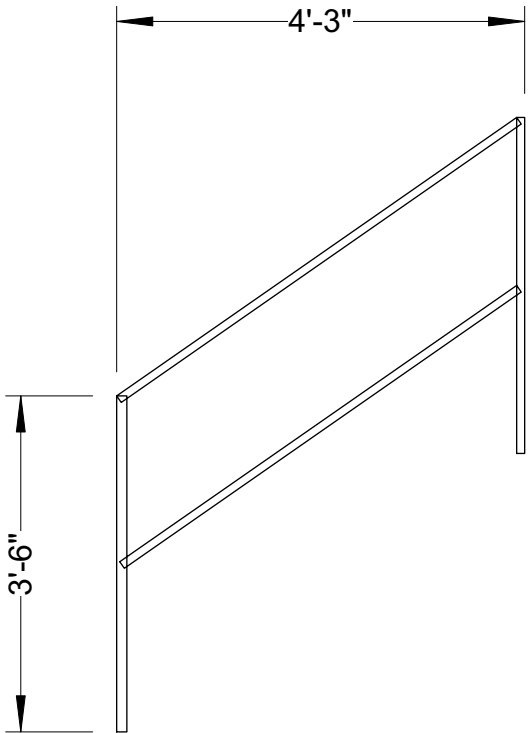

3 RAILING C
Scale: 1/2"=1'-0"


- NOTES:**
- SUGGESTED MATERIAL: 1" BOX TUBE
 - KICKPLATE MATERIAL THICKNESS AS NEEDED
 - GRAY WITH GOLD ACCENT PAINT TREATMENT ON DOWNSTAGE RAILINGS; SOLID GRAY ON UPSTAGE RAILINGS

 SHEET:	17	REVISED: 11/8/21		SHEET TITLE: SR PLATFORM & BRIDGE RAILINGS APPROVED BY:	PRODUCER: CAL. STATE U., FULLERTON	SCENIC DESIGNER: DESTINY MANEWAL	FILE NAME: CABARET MEH.vwx
		VENUE: LITTLE THEATRE			DIRECTOR: SAUNDRA MCCLAIN	DRAWN BY: DESTINY MANEWAL	
		TECHNICAL DIRECTOR: JORDAN KIRBY			SCALE: 1/2" = 1'-0"	DATE: 10/08/21	

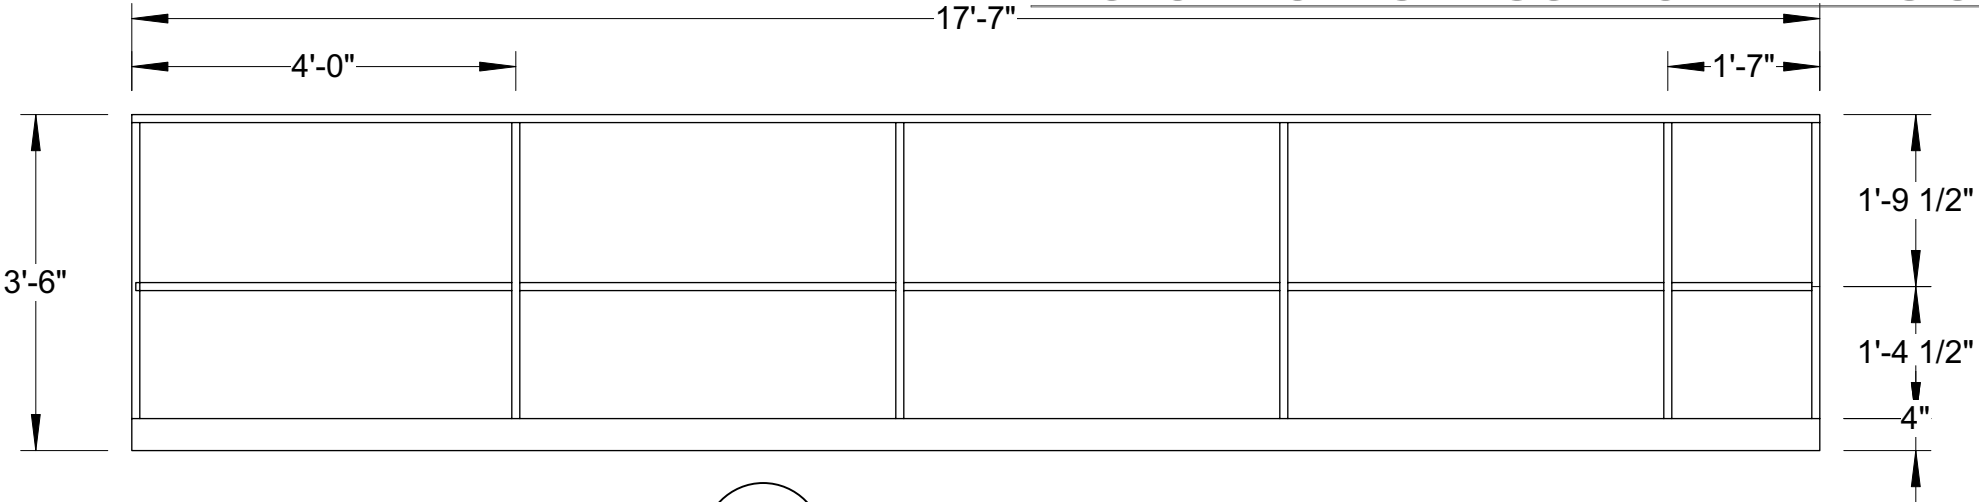


1 RAILING D
Scale: 1/2"=1'-0"


- NOTES:**
- SUGGESTED MATERIAL: 1" BOX TUBE
 - KICKPLATE MATERIAL THICKNESS AS NEEDED
 - GRAY WITH GOLD ACCENT PAINT TREATMENT ON DOWNSTAGE RAILINGS; SOLID GRAY ON UPSTAGE RAILINGS

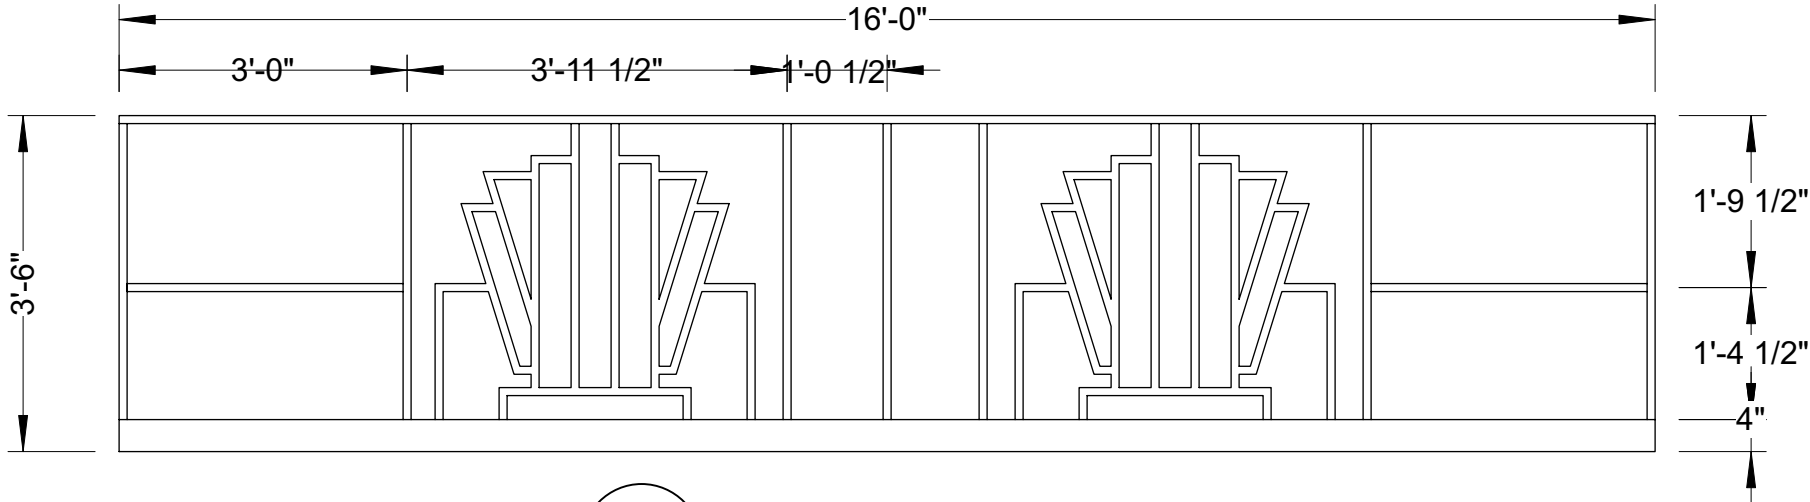

2 RAILING E
Scale: 1/2"=1'-0"

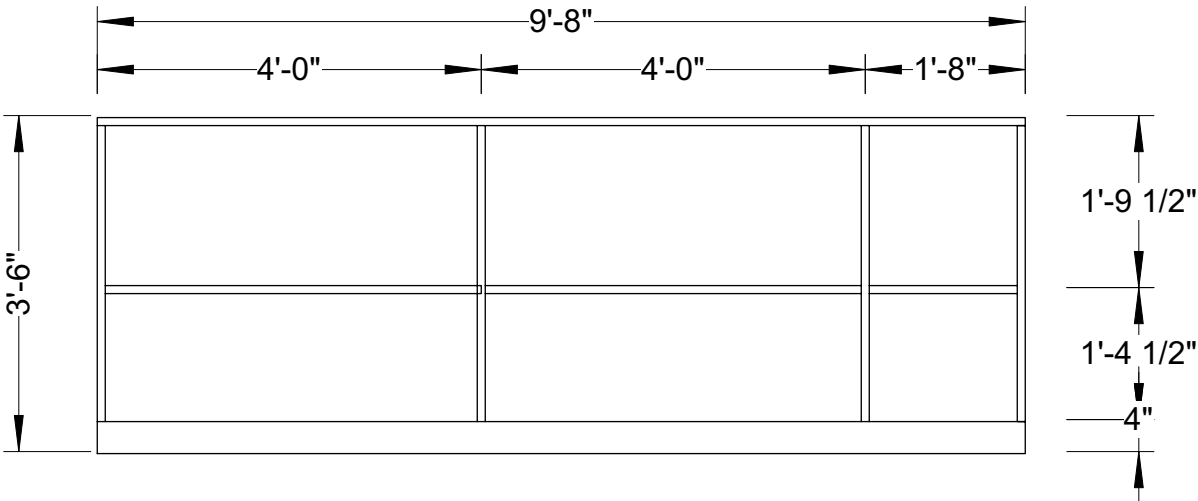


3 RAILING F
Scale: 1/2"=1'-0"

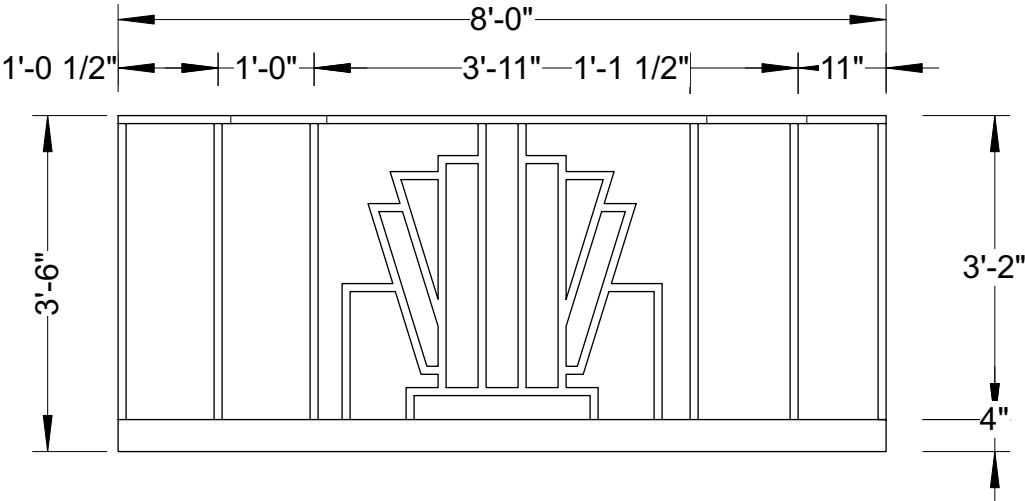

4 RAILING G
Scale: 1/2"=1'-0"




SHEET:	18	OF 27	REVISED: 11/8/21		SHEET TITLE: BRIDGE PLATFORM RAILINGS		PRODUCER: CAL. STATE U., FULLERTON		SCENIC DESIGNER: DESTINY MANEWAL	FILE NAME: CABARET MEH.vwx
							VENUE: LITTLE THEATRE	DIRECTOR: SAUNDRA MCCLAIN	DRAWN BY: DESTINY MANEWAL	
							TECHNICAL DIRECTOR: JORDAN KIRBY	SCALE: 1/2" = 1'-0"	DATE: 10/08/21	
					APPROVED BY:					

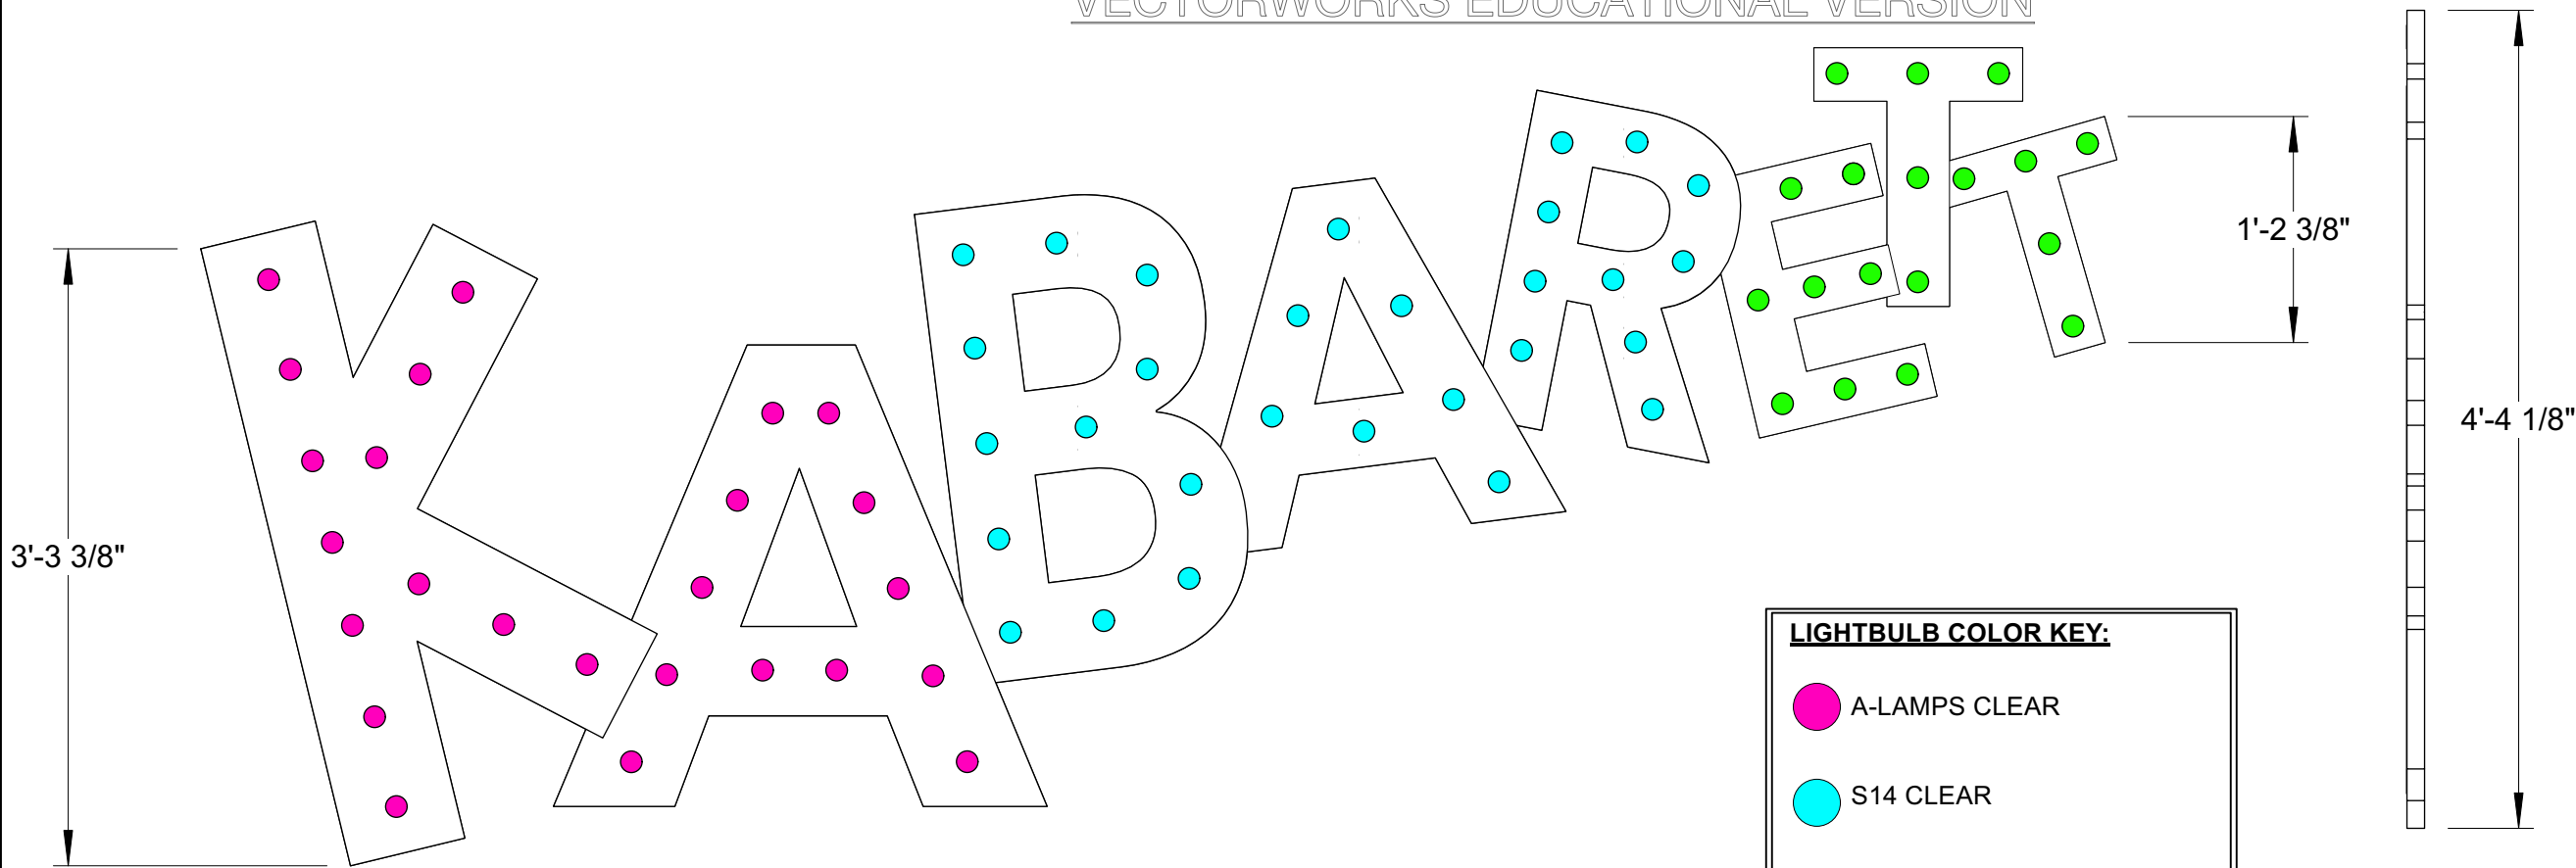

1 CABARET SIGN - FRONT VIEW
Scale: 1"=1'-0"

2 CABARET SIGN - SIDE VIEW
Scale: 1"=1'-0"

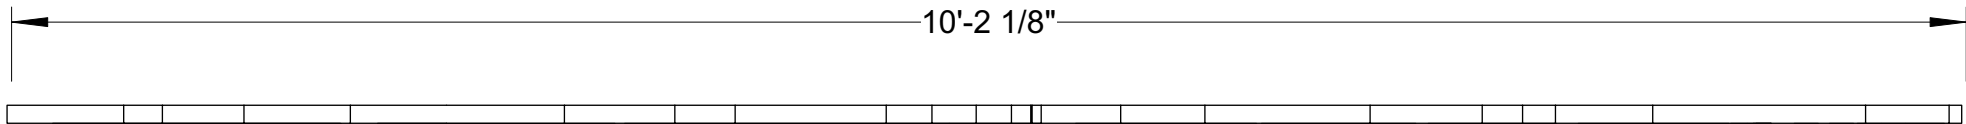

3 CABARET SIGN - PLAN VIEW
Scale: 1"=1'-0"

REVISIONS (AS OF 12-2-21):

CORRECTED LIGHTBULB
TYPE IN NOTES

ADDED COLOR CODING TO
INDICATE
WHICH LIGHTBULB TYPE

NOTES:


• 72 LIGHTBULBS: 25 A-LAMP
57W E26 BASE CLEAR BULBS; 29
S14 11W E26 BASE CLEAR
BULBS; 18 G11 7W E26 BASE
CLEAR BULBS

• SCRIBE OVERLAPPING
LETTER EDGES

• FLOWN ON LINESET 6

• RED PAINT TREATMENT

SHEET: 19A OF 27	REVISED: 11/8/21	CABARET SIGN	PRODUCER: CAL. STATE U., FULLERTON	SCENIC DESIGNER: DESTINY MANEWAL	FILE NAME: CABARET MEH.VWX
			VENUE: LITTLE THEATRE	DIRECTOR: SAUNDRA MCCLAIN	DRAWN BY: DESTINY MANEWAL
			TECHNICAL DIRECTOR: JORDAN KIRBY	SCALE: 1/2" = 1'-0"	DATE: 10/08/21

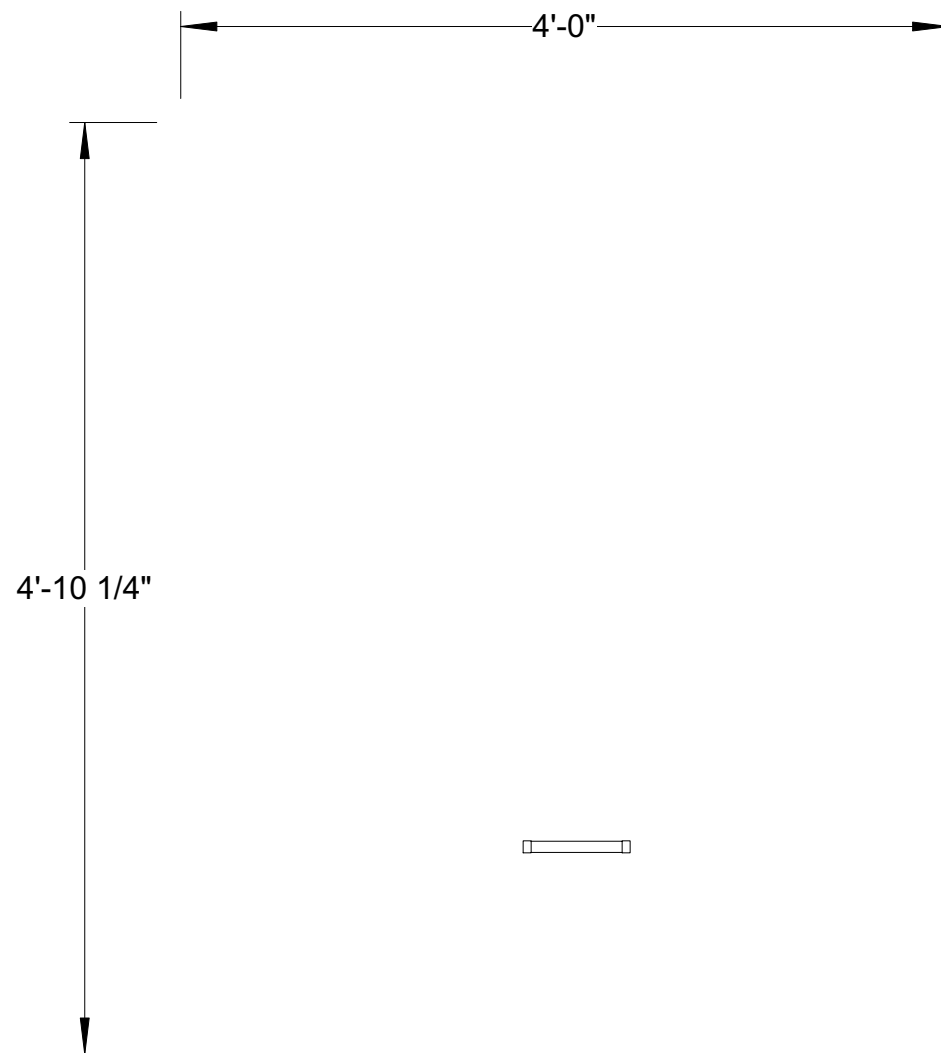

1 CONDUCTOR'S HOLE HATCH - FRONT VIEW
Scale: 1"=1'-0"




1 CONDUCTOR'S HOLE HATCH - FRONT VIEW


Scale: 1"=1'-0"

2 SIDE VIEW
Scale: 1"=1'-0"


- ## **NOTES:**
- SHIP'S LADDER USED TO CLIMB UP THROUGH CONDUCTOR'S HOLE; LADDER AGAINST DOWNSTAGE SIDE
 - HATCH SHOULD FIT TO CONDUCTOR'S HOLE
 - HINGE ON UPSTAGE SIDE
 - HANDLE PLACEMENT LOCATION WHERE NECESSARY
 - ONLY USED FOR OPENING ENTRANCE, THEN REMAINS CLOSED FOR SHOW; ACTORS AND DANCERS POTENTIALLY MOVING OVER CLOSED HATCH
 - WOOD PLANK FLOOR TREATMENT

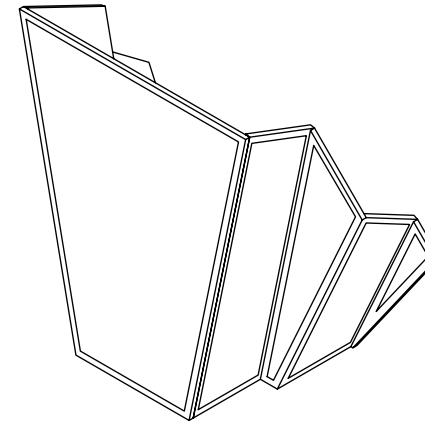


1 FOOTLIGHTS - ISO VIEW
Scale: 2"=1'-0"

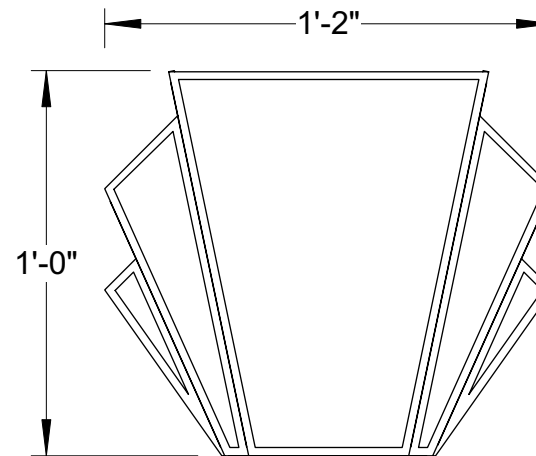

2 FOOTLIGHTS - FRONT VIEW
Scale: 2"=1'-0"

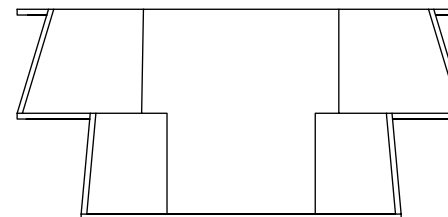

4 FOOTLIGHTS - PLAN VIEW
Scale: 2"=1'-0"

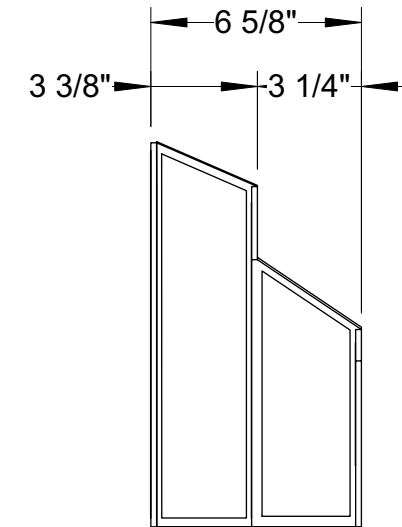

3 FOOTLIGHTS - SIDE VIEW
Scale: 2"=1'-0"

- NOTES:**
- FOUR FOOTLIGHTS
 - EXACT LOCATION AND LIGHT TYPE TBD BY LIGHTING DESIGNER
 - EXAMPLE BUILD LINK:
<https://www.props.eric-hart.com/how-to/art-deco-footlights/>
 - GOLD AND BLACK PAINT TREATMENT

SHEET: 20

REVISED: 11/8/21




SHEET TITLE:
CONDUCTOR S
HATCH & FOOT LIG


APPROVED BY:

PRODUCER: CAL. STATE U., FULLERTON	SCENIC DESIGNER: DESTINY MANEWAL	FILE NAME: CABARET MEH.WMX
VENUE: LITTLE THEATRE	DIRECTOR: SAUNDRA MCCLAIN	DRAWN BY: DESTINY MANEWAL
TECHNICAL DIRECTOR: JORDAN KIRBY	SCALE: 1/2" = 1'-0"	DATE: 10/08/21

OF 27

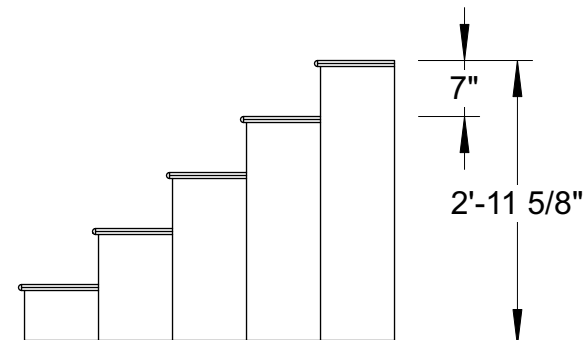

2 HOUSE STAIRS - SIDE VIEW
Scale: 1/2"=1'-0"

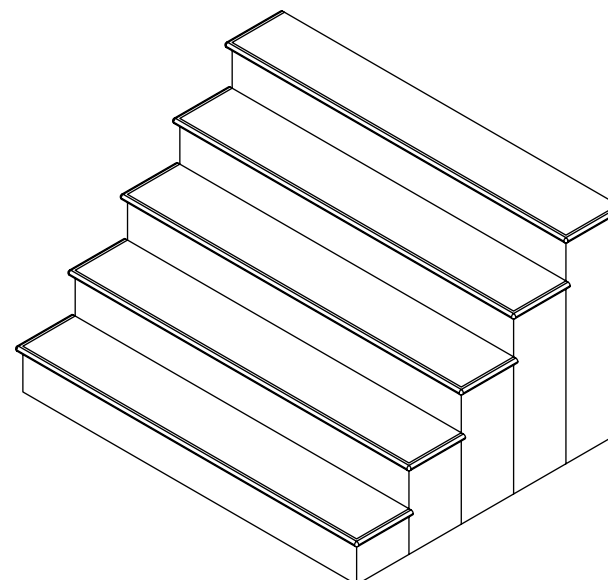

4 HOUSE STAIRS - ISO VIEW
Scale: 1/2"=1'-0"

- NOTES:**
- THE TWO STOCK HOUSE STAIRS WILL BE USED
 - RISE IS 7" AND RUN IS 10"
 - STAIRS HAVE 3/4" BULLNOSE
 - TYP. BLACK PAINT
- TREATMENT**

SHEET: 21

OF 27


REVISED:
11/8/21



SHEET TITLE:

HOUSE STAIRS


PRODUCER: CAL. STATE U., FULLERTON	SCENIC DESIGNER: DESTINY MANEWAL	FILE NAME: CABARET MEH.WXX
VENUE: LITTLE THEATRE	DIRECTOR: SAUNDRA MCCLAIN	DRAWN BY: DESTINY MANEWAL
TECHNICAL DIRECTOR: JORDAN KIRBY	SCALE: 1/2" = 1'-0"	DATE: 10/08/21

 

1 SCRIM - FRONT VIEW
Scale: 1/4"=1'-0"

- NOTES:**
- EITHER STANDARD BLACK SCRIM, OR DISTRESSED SCRIM; TBD WITH LD
 - HUNG ON LINESET 36
 - HUNG IN FRONT OF CYC AND CYC GROUNDROW

SHEET: 22 OF 27	REVISED: 11/8/21	CABARET	SHEET TITLE: SCRIM		PRODUCER: CAL. STATE U., FULLERTON	SCENIC DESIGNER: DESTINY MANEWAL	FILE NAME: CABARET MEH.VWX	
			APPROVED BY:	VENUE: LITTLE THEATRE	DIRECTOR: SAUNDRA MCCLAIN		DRAWN BY: DESTINY MANEWAL	
				TECHNICAL DIRECTOR: JORDAN KIRBY	SCALE: 1/2" = 1'-0"		DATE: 10/08/21	

 

1 CYCLORAMA - FRONT VIEW
Scale: 1/4"=1'-0"

- NOTES:**
- HUNG ON LINESET 40
 - STANDARD CYC
 - GROUNDROW IN FRONT OF CYC, EXACT LOCATION TBD BY LD/ME

SHEET: 23 OF 27	REVISED: 11/8/21	 SHEET TITLE: CYCLORAMA	PRODUCER: CAL. STATE U., FULLERTON		SCENIC DESIGNER: DESTINY MANEWAL		FILE NAME: CABARET MEH.VWX	
			VENUE: LITTLE THEATRE		DIRECTOR: SAUNDRA MCCLAIN		DRAWN BY: DESTINY MANEWAL	
			TECHNICAL DIRECTOR: JORDAN KIRBY		SCALE: 1/2" = 1'-0"		DATE: 10/08/21	