




SHEET SCHEDULE:

- 1 - COVER SHEET
- 2 - GROUND PLAN (FURN. ON)
- 3 - SL CENTERLINE SECTION
- 4 - SR CENTERLINE SECTION
- 5 - PLATFORMS AND STAIRS
- 6 - PLATFORM WALLS/SHELF
- 7 - BRICK WALLS

- 8 - SL MASKING WALL
- 9 - SR MASKING WALL
- 10 - ROLLING DOOR
- 11 - PLUGS
- 12 - HOTEL AND 'OTEL SIGN
- 13 - TRAIN SIGN AND TUB WAGON


SHEET:	1	REVISED :	MS. HOLMES AND MS. WATSON	SHEET TITLE : COVER SHEET	PRODUCER : ICT VENUE : BEVERLY ONEILL THEATRE TECHNICAL DIRECTOR : HAROLD KAST	SCENIC DESIGNER : DESTINY MANEWAL DIRECTOR : AMIE FARRELL SCALE : 1/8" = 1'-0"	FILE NAME : HOLMES:WATSON.vwx DRAWN BY : D. MANEWAL DATE : 9/4/25

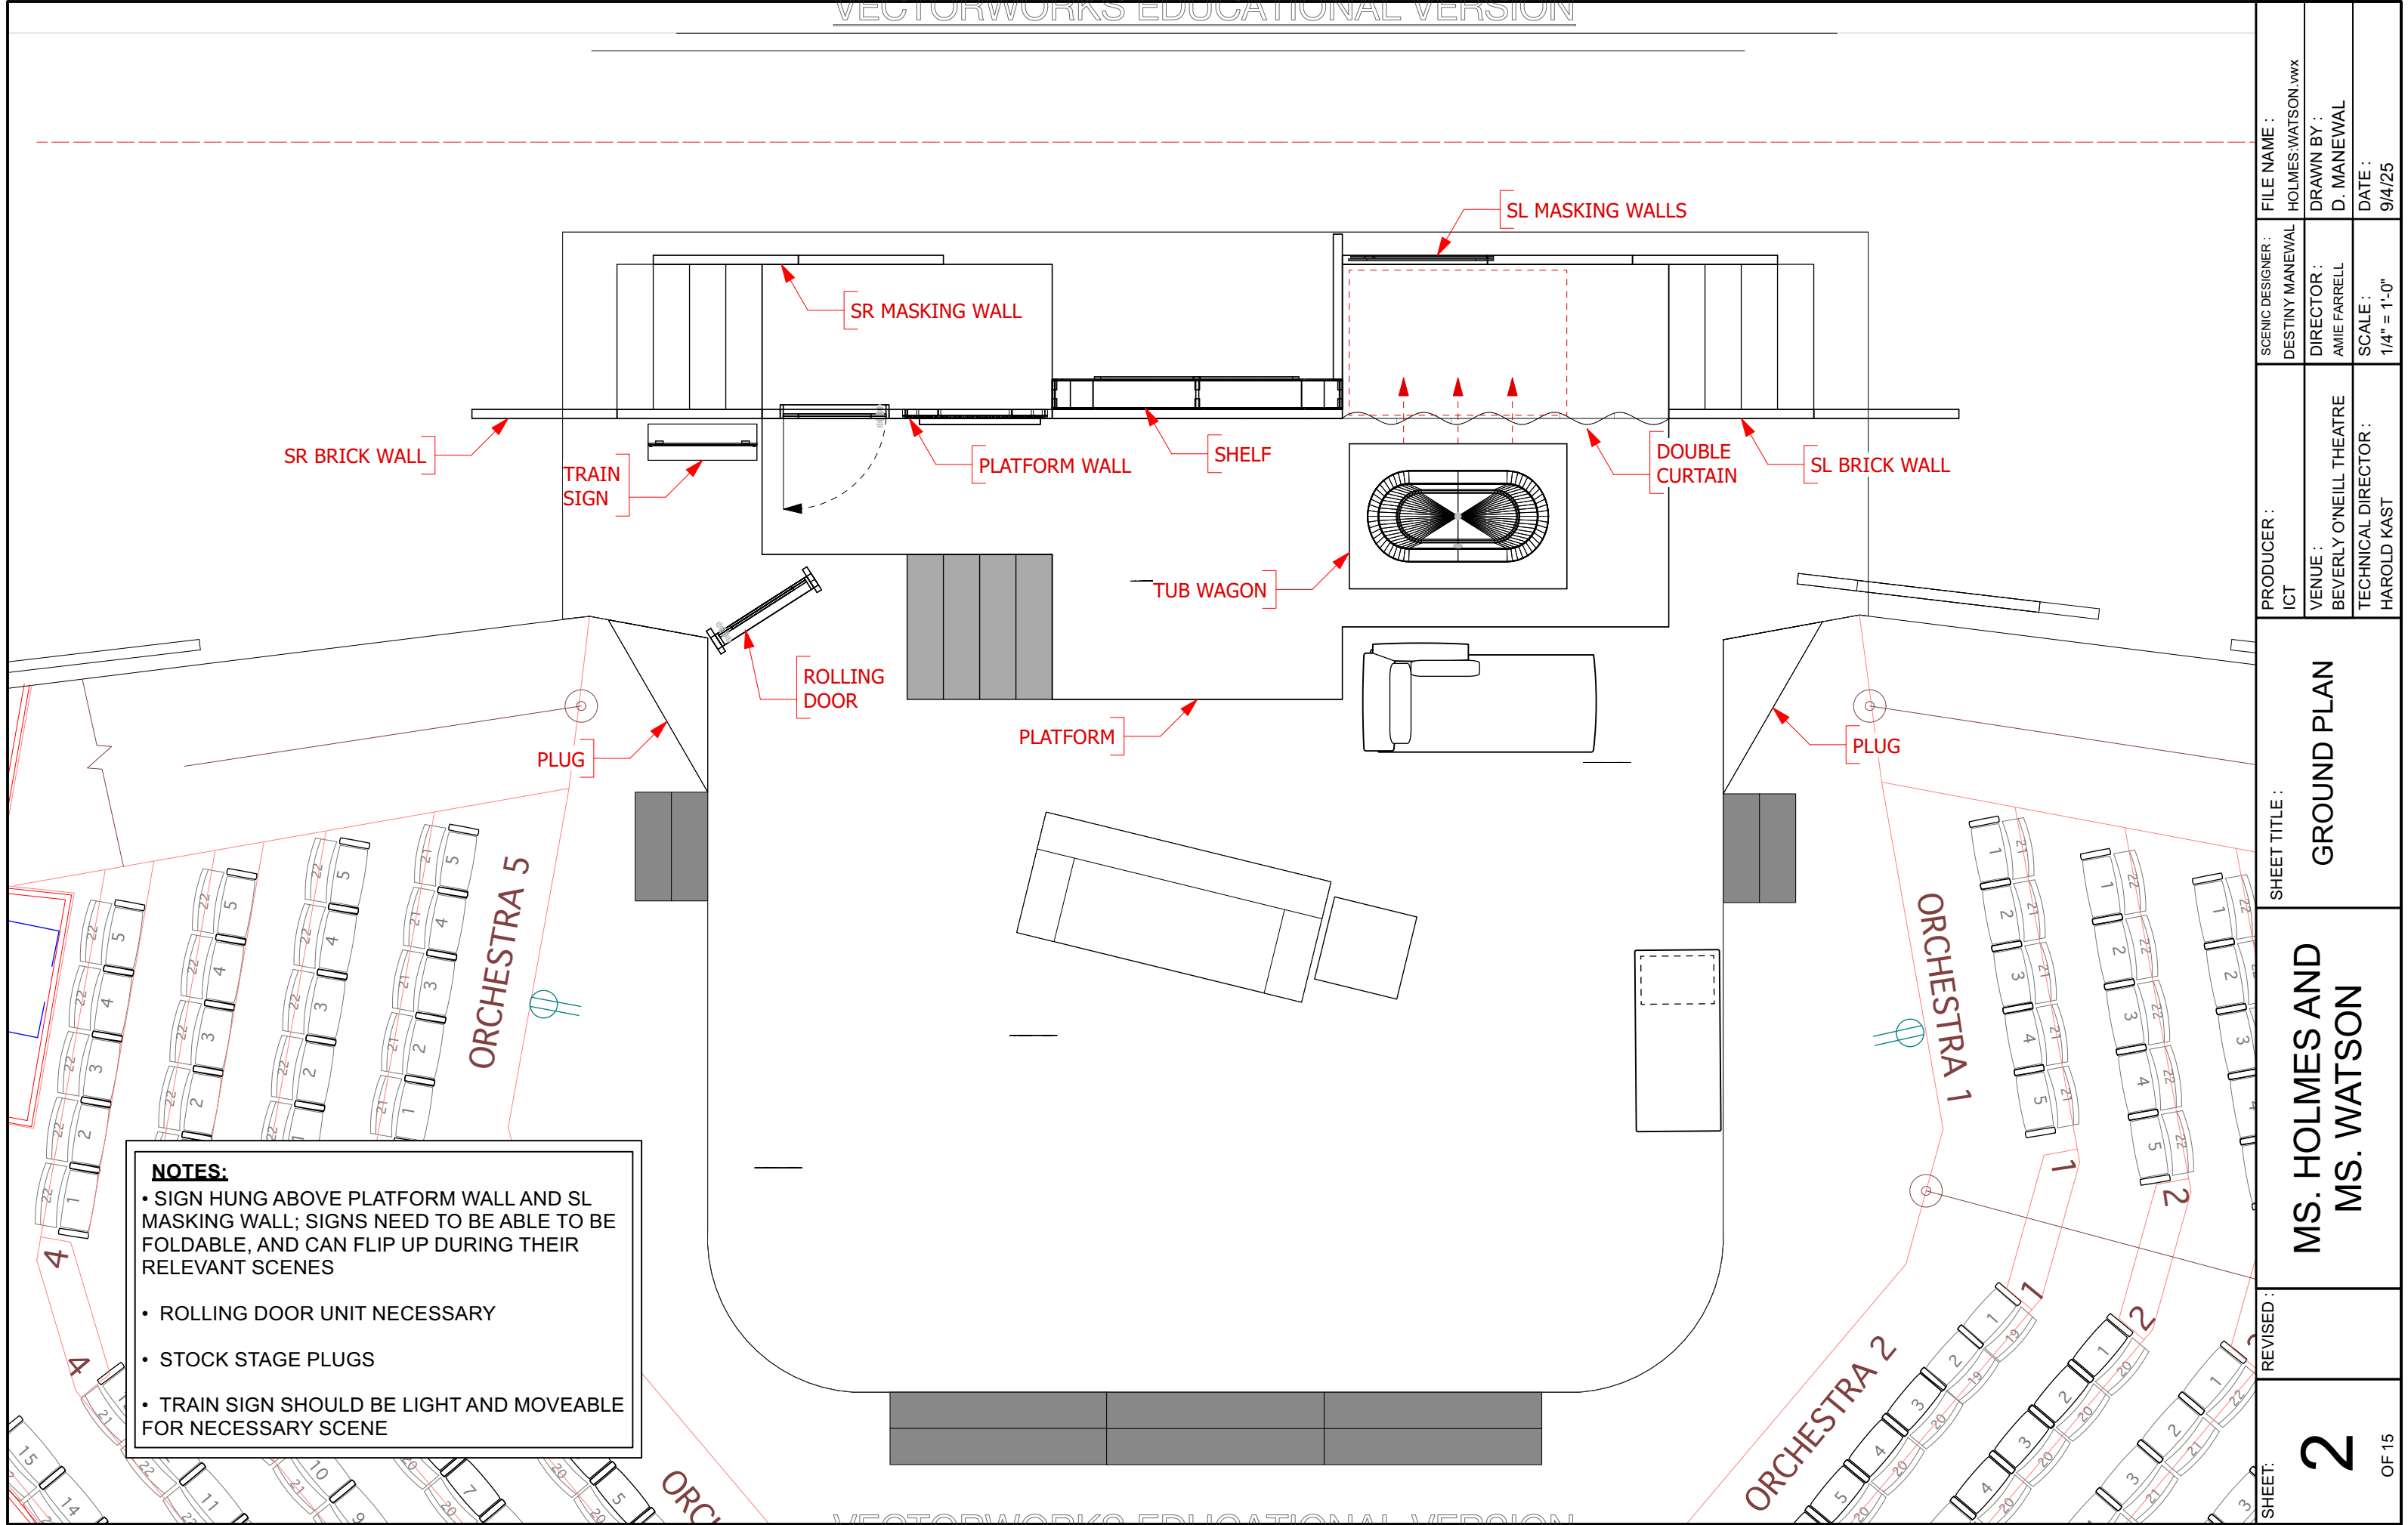

NOTES:

- SIGN HUNG ABOVE PLATFORM WALL AND SL MASKING WALL; SIGNS NEED TO BE ABLE TO BE FOLDABLE, AND CAN FLIP UP DURING THEIR RELEVANT SCENES
- ROLLING DOOR UNIT NECESSARY
- STOCK STAGE PLUGS
- TRAIN SIGN SHOULD BE LIGHT AND MOVEABLE FOR NECESSARY SCENE

SHEET:	REVISED :	MS. HOLMES AND MS. WATSON		SHEET TITLE :		GROUND PLAN	
2				PRODUCER :	SCENIC DESIGNER :	FILE NAME :	
				ICT	DESTINY MANEWAL	HOLMES:WATSON.vwx	
				VENUE :	DIRECTOR :	DRAWN BY :	
				BEVERLY O'NEILL THEATRE	AMIE FARRELL	D. MANEWAL	
				TECHNICAL DIRECTOR :	SCALE :	DATE :	
				HAROLD KAST	1/4" = 1'-0"	9/4/25	
OF 15							

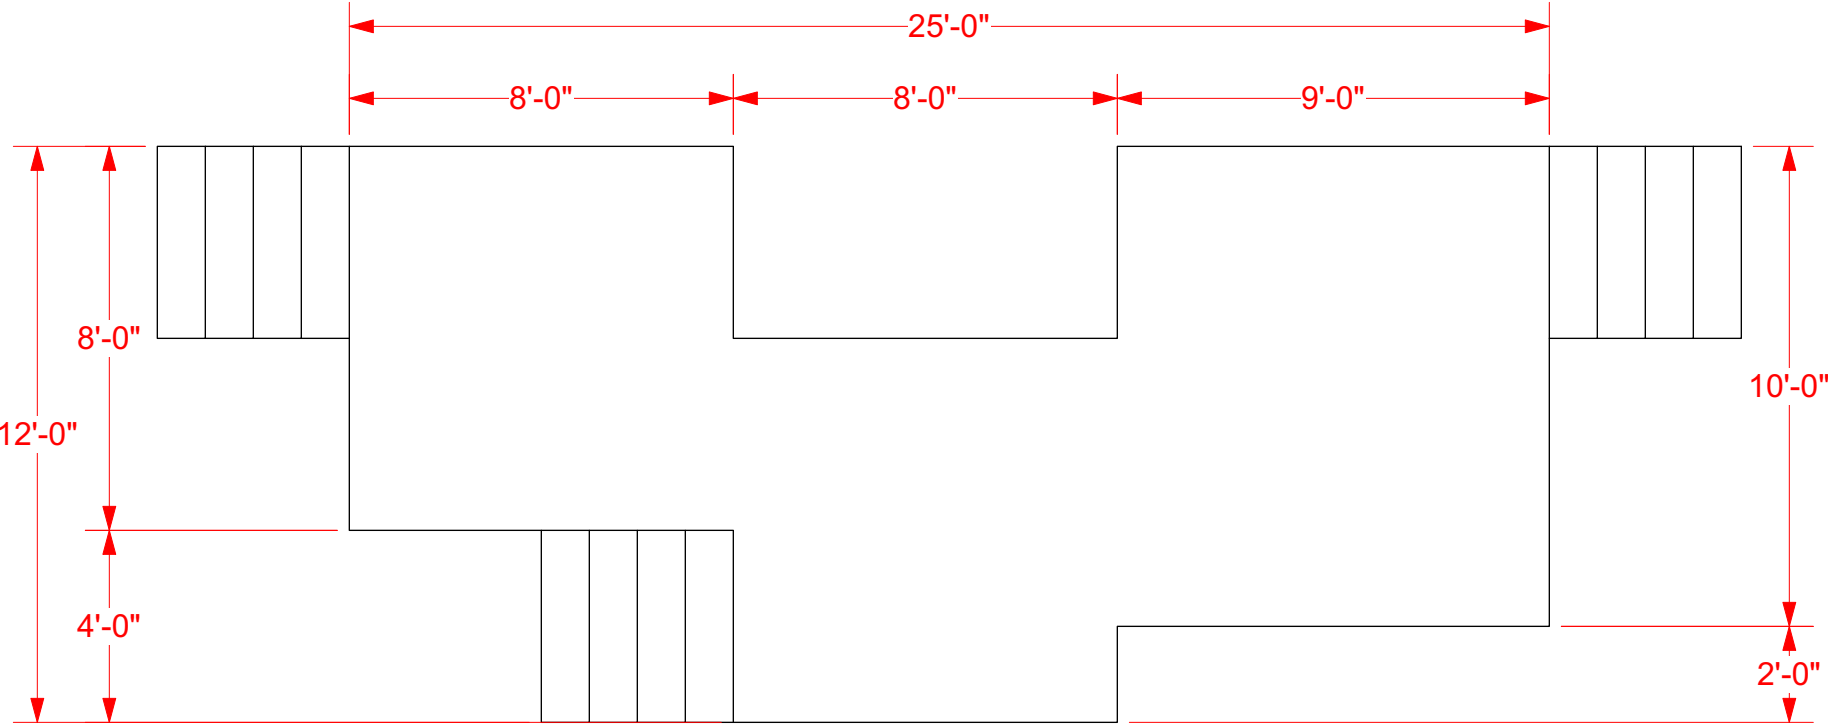

NOTES:


- PLATFORMS AND STAIRS FROM STOCK AS MUCH AS POSSIBLE

1 TOP VIEW
Scale: 1/4" = 1'-0"




2 FRONT VIEW
Scale: 1/4" = 1'-0"

SHEET:	5	REVISED :	MS. HOLMES AND MS. WATSON	SHEET TITLE : PLATFORMS AND STAIRS	PRODUCER : ICT	SCENIC DESIGNER : DESTINY MANEWAL	FILE NAME : HOLMES:WATSON.vwx
					VENUE : BEVERLY O'NEILL THEATRE	DIRECTOR : AMIE FARRELL	DRAWN BY : D. MANEWAL
					TECHNICAL DIRECTOR : HAROLD KAST	SCALE : 1/4" = 1'-0"	DATE : 9/4/25

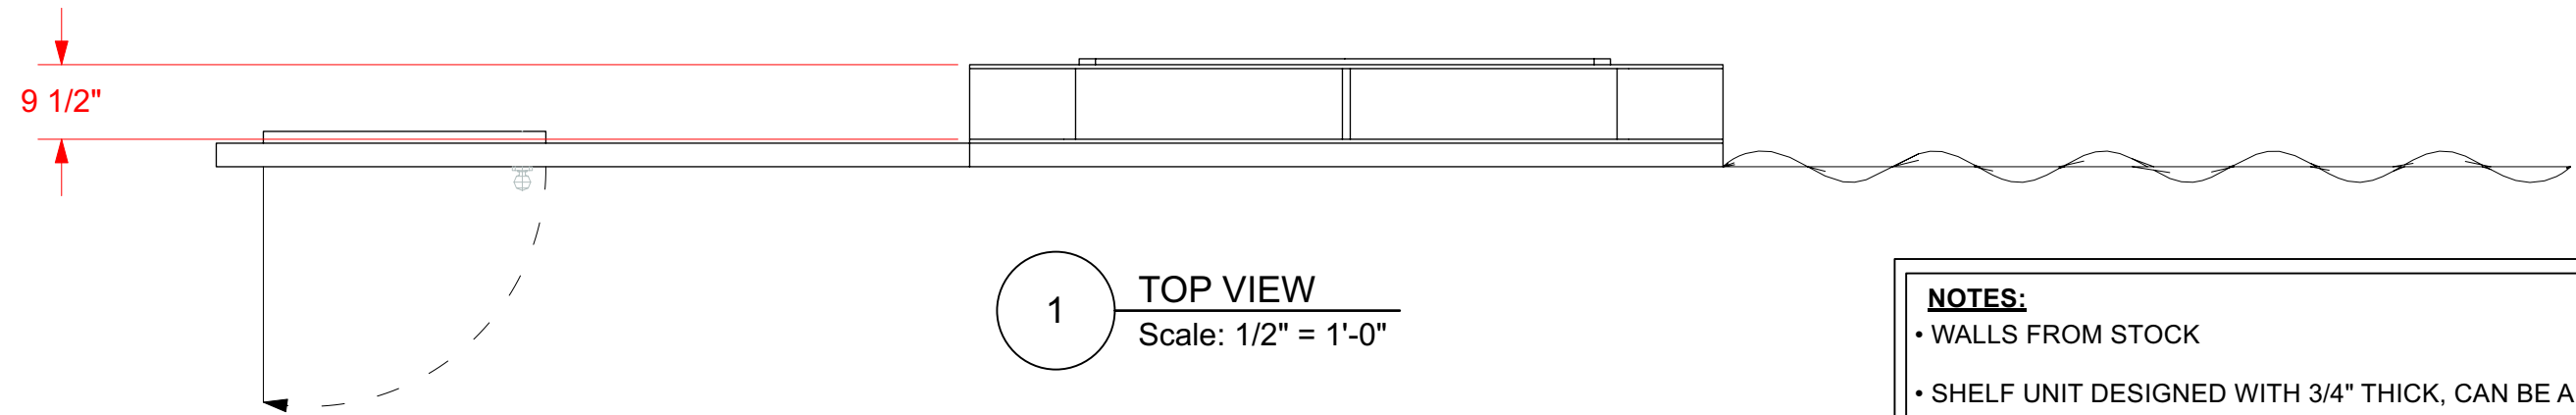

1 TOP VIEW
Scale: 1/2" = 1'-0"

- NOTES:**
- WALLS FROM STOCK
 - SHELF UNIT DESIGNED WITH 3/4" THICK, CAN BE ADJUSTED
 - TWO 9'-0" CURTAIN RODS NEEDED, CURTAIN CONNECTS TO SL BRICK WALL
 - HOTEL SIGN HIDING BEHIND WALL, FLIPS UPWARDS TO BE VISIBLE DURING NECESSARY SCENE

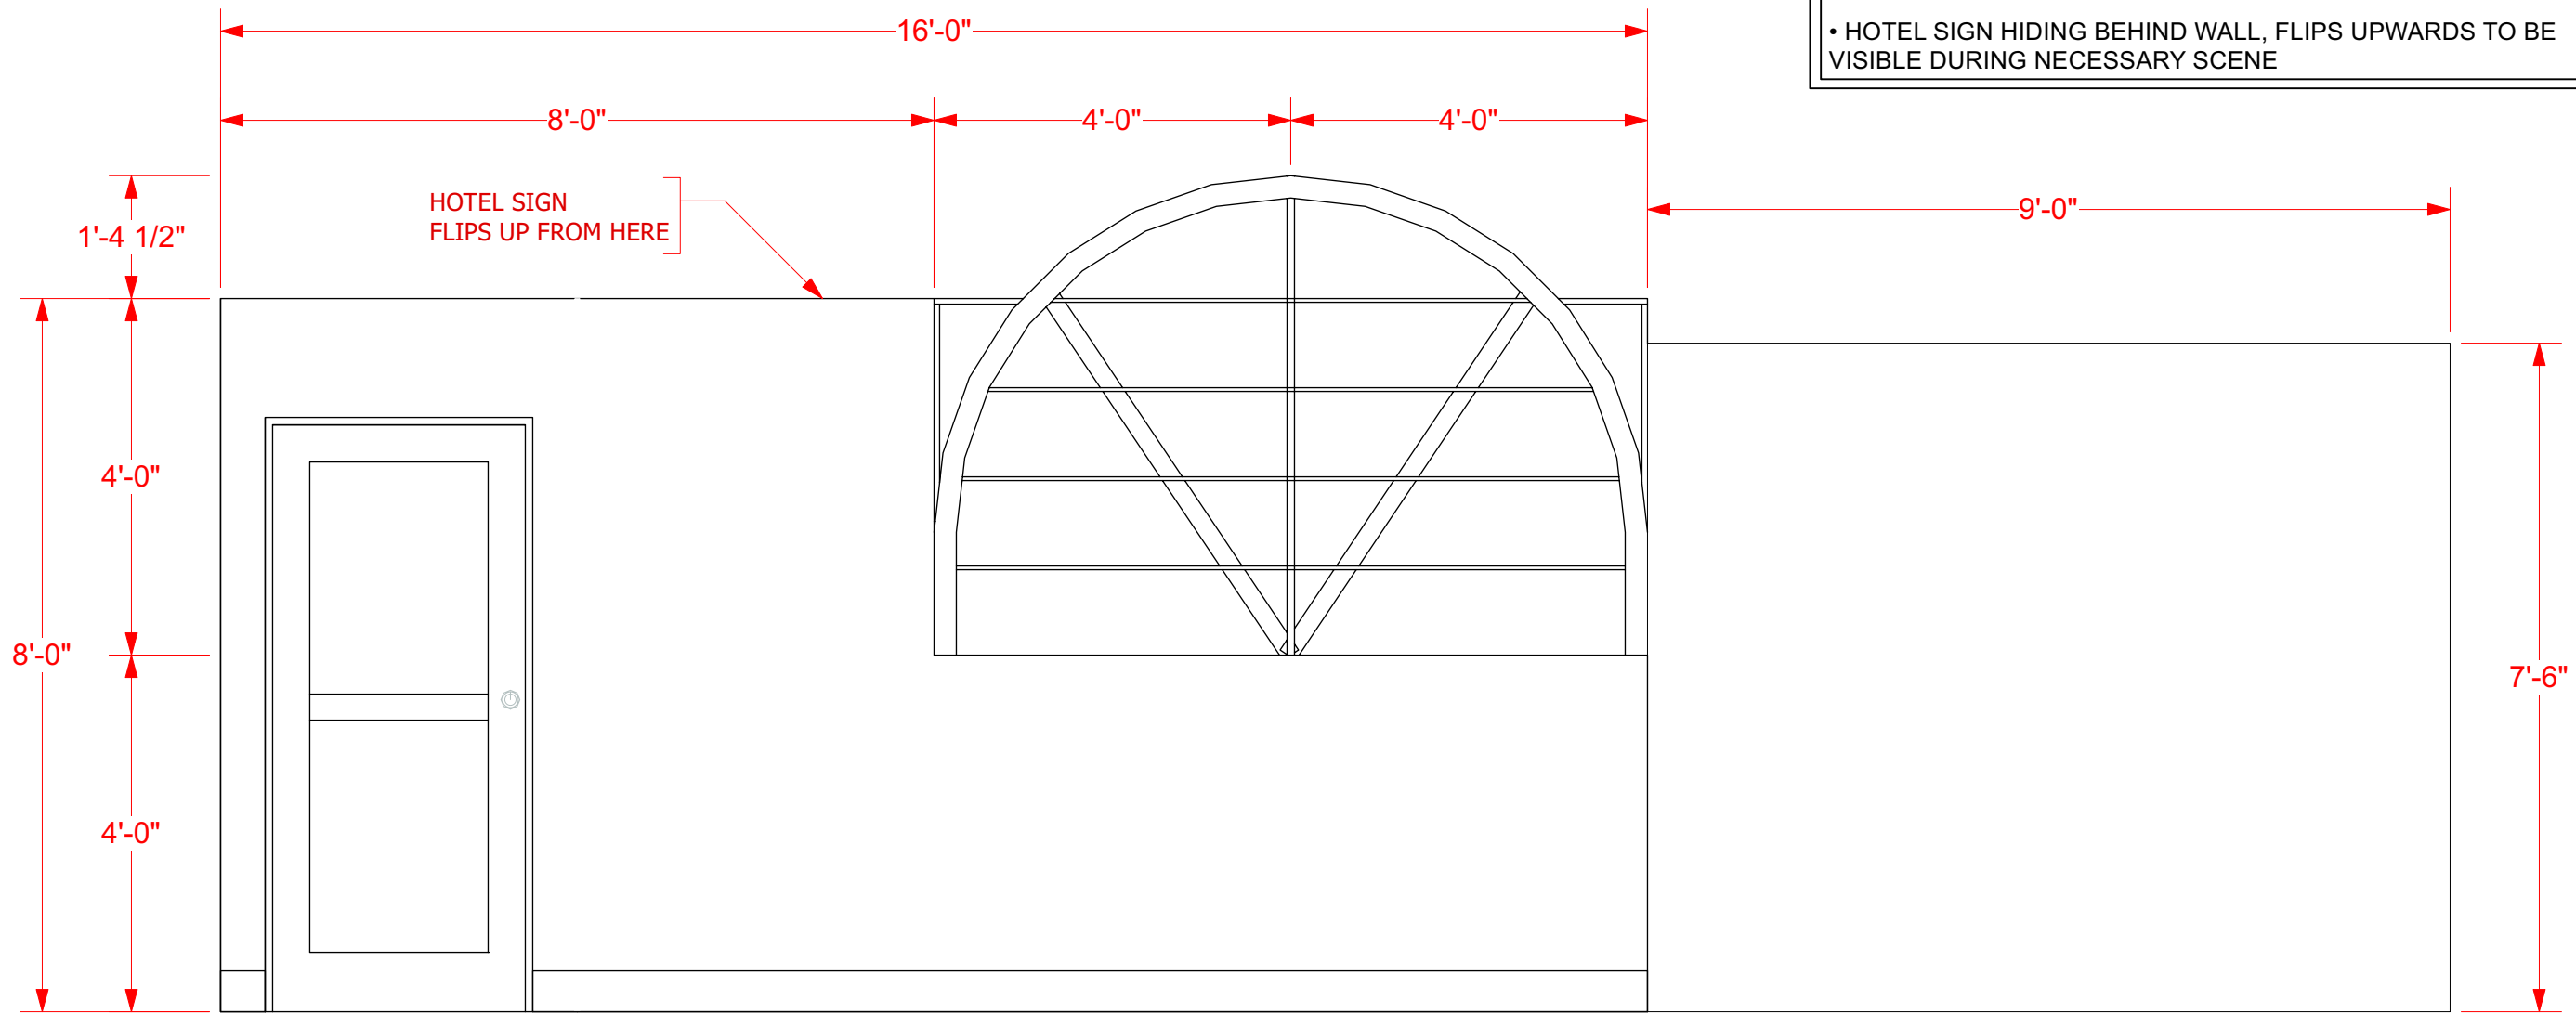


2 FRONT VIEW
Scale: 1/2" = 1'-0"

SHEET:	6	REVISED :	MS. HOLMES AND MS. WATSON	SHEET TITLE : PLATFORM WALLS/SHELF	PRODUCER : ICT	SCENIC DESIGNER : DESTINY MANEWAL	FILE NAME : HOLMES:WATSON.vwx
					VENUE : BEVERLY O'NEILL THEATRE	DIRECTOR : AMIE FARRELL	DRAWN BY : D. MANEWAL
					TECHNICAL DIRECTOR : HAROLD KAST	SCALE : 1/2" = 1'-0"	DATE : 9/4/25

- NOTES:
- WALLS FROM STOCK


FACED WITH BRICKONITE FROM STOCK

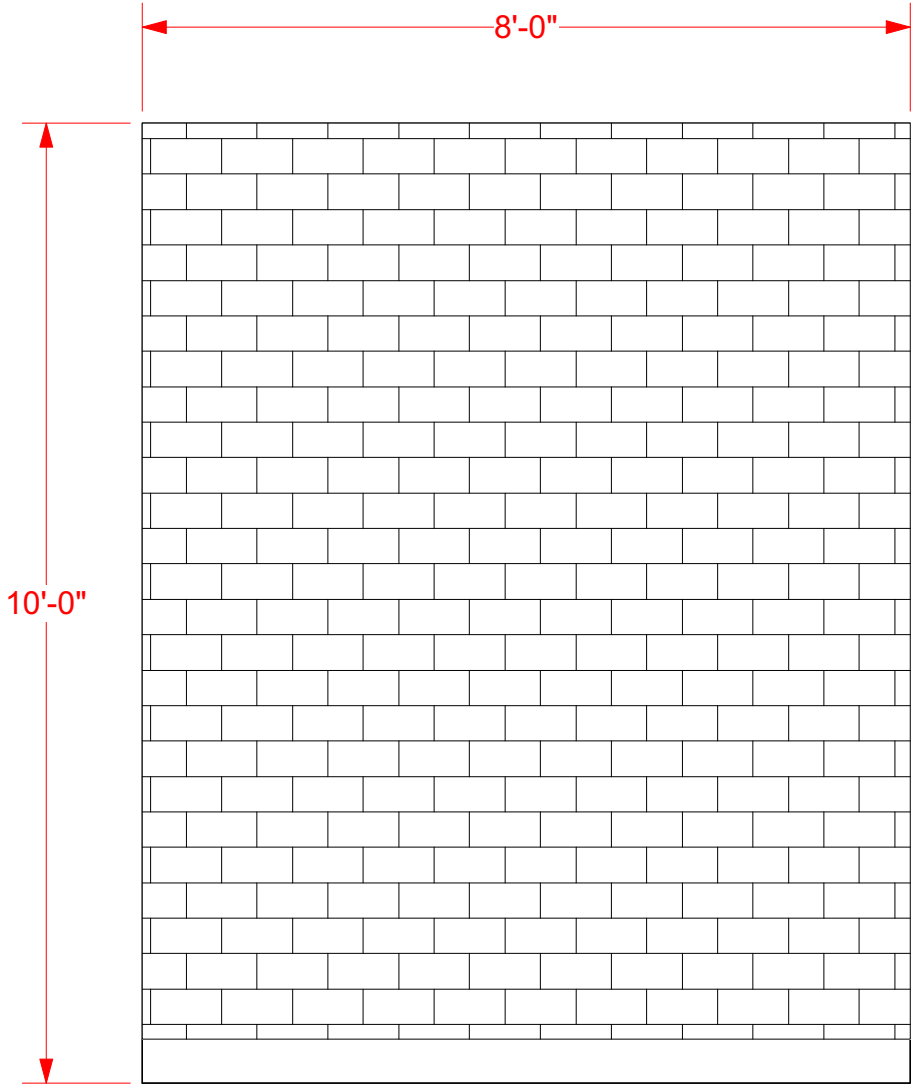

1

SL BRICK WALLS

Scale: 1/2" = 1'-0"


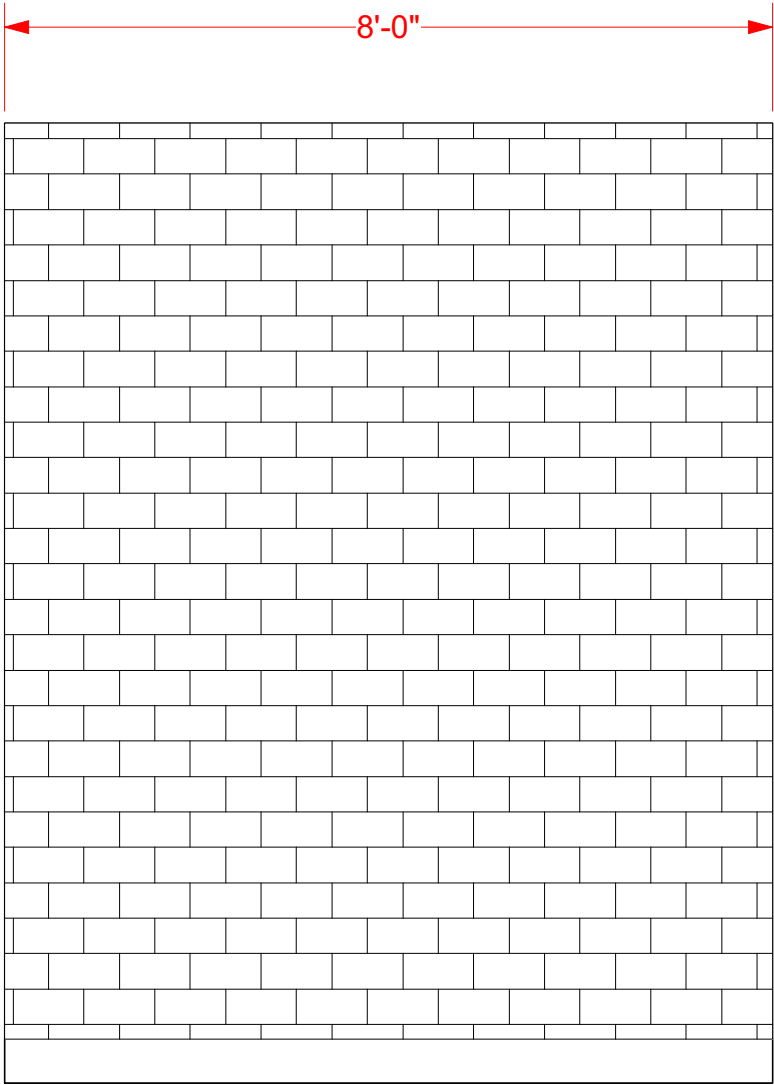


2

SR BRICK WALLS


Scale: 1/2" = 1'-0"

SHEET:	7	REVISED :	MS. HOLMES AND MS. WATSON	SHEET TITLE : BRICK WALLS	PRODUCER : ICT	SCENIC DESIGNER : DESTINY MANEWAL	FILE NAME : HOLMES:WATSON.vwx
					VENUE : BEVERLY O'NEILL THEATRE	DIRECTOR : AMIE FARRELL	DRAWN BY : D. MANEWAL
					TECHNICAL DIRECTOR : HAROLD KAST	SCALE : 1/2" = 1'-0"	DATE : 9/4/25
					OF 15		

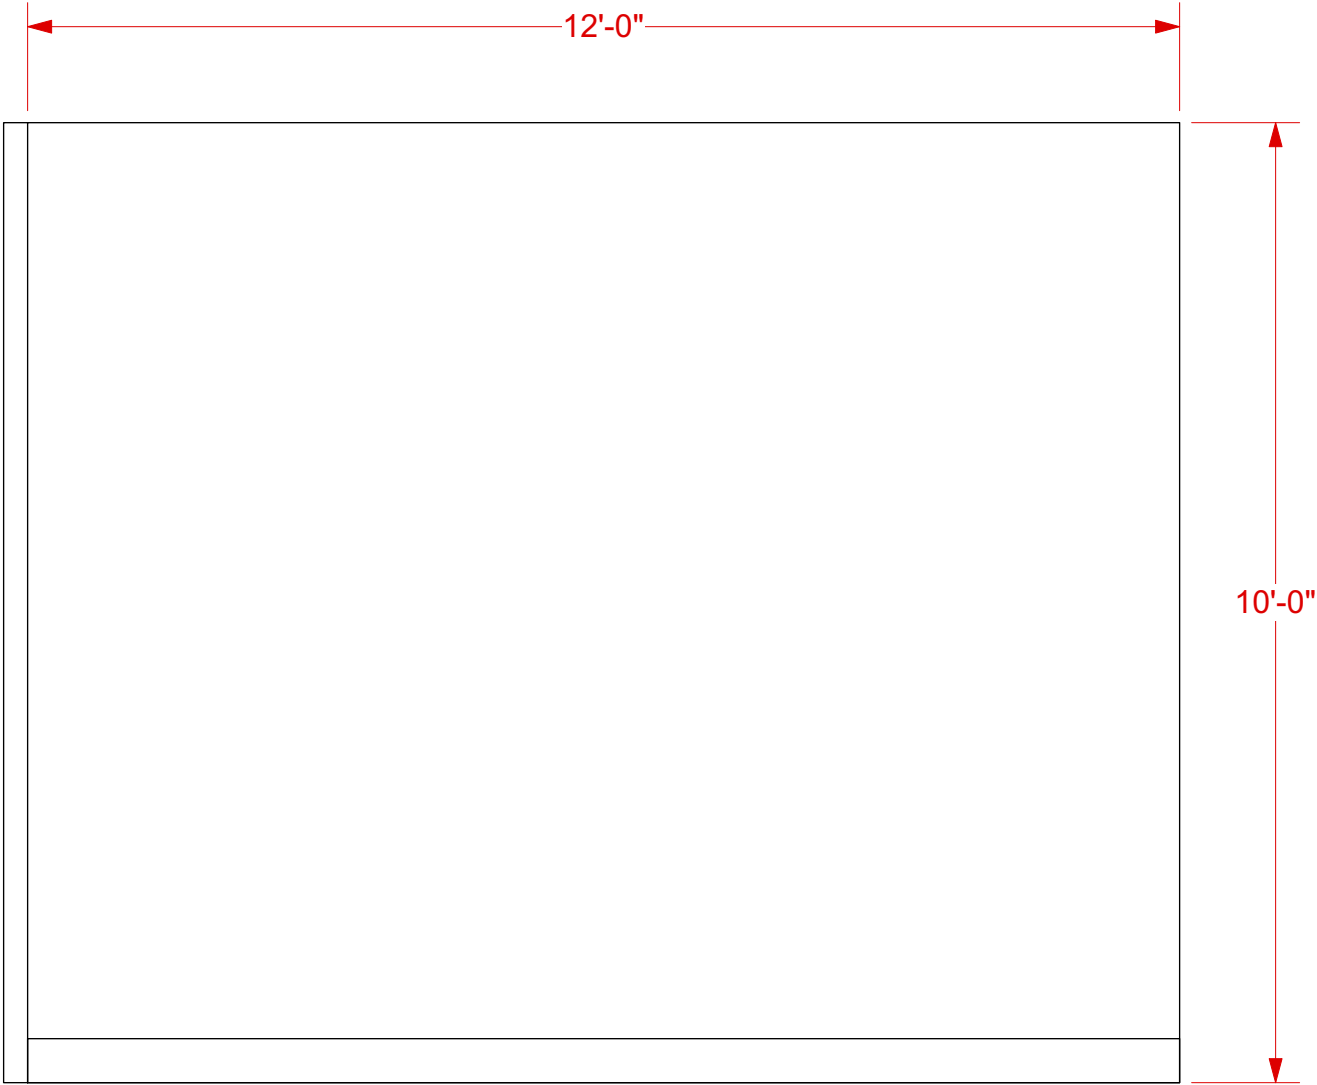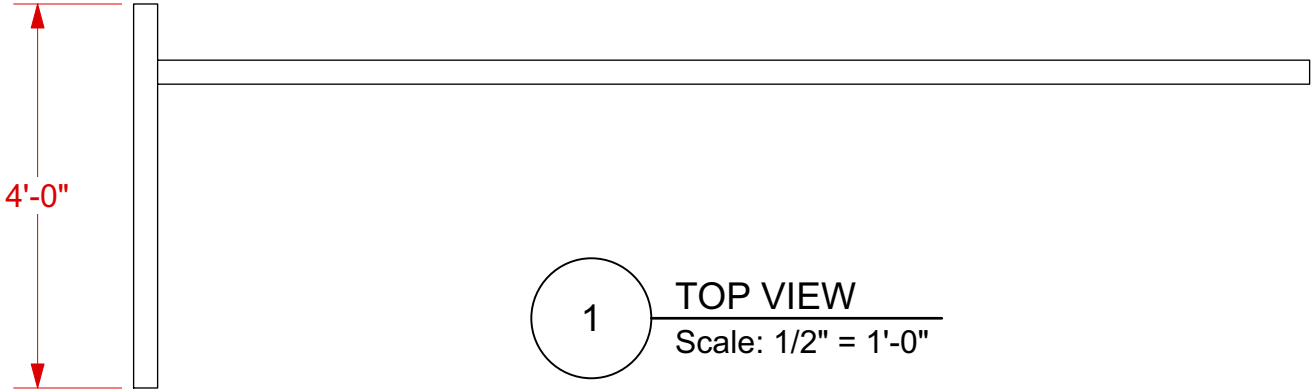

- NOTES:**
- WALLS FROM STOCK
 - 'OTEL SIGN FLIPS UP FROM BEHIND WALL AND IS VISIBLE DURING REQUIRED SCENE


SHEET:	8	REVISED :	MS. HOLMES AND MS. WATSON	SHEET TITLE :	PRODUCER : ICT	SCENIC DESIGNER : DESTINY MANEWAL	FILE NAME : HOLMES:WATSON.vwx
					VENUE : BEVERLY O'NEILL THEATRE	DIRECTOR : AMIE FARRELL	DRAWN BY : D. MANEWAL
					TECHNICAL DIRECTOR : HAROLD KAST	SCALE : 1/2" = 1'-0"	DATE : 9/4/25

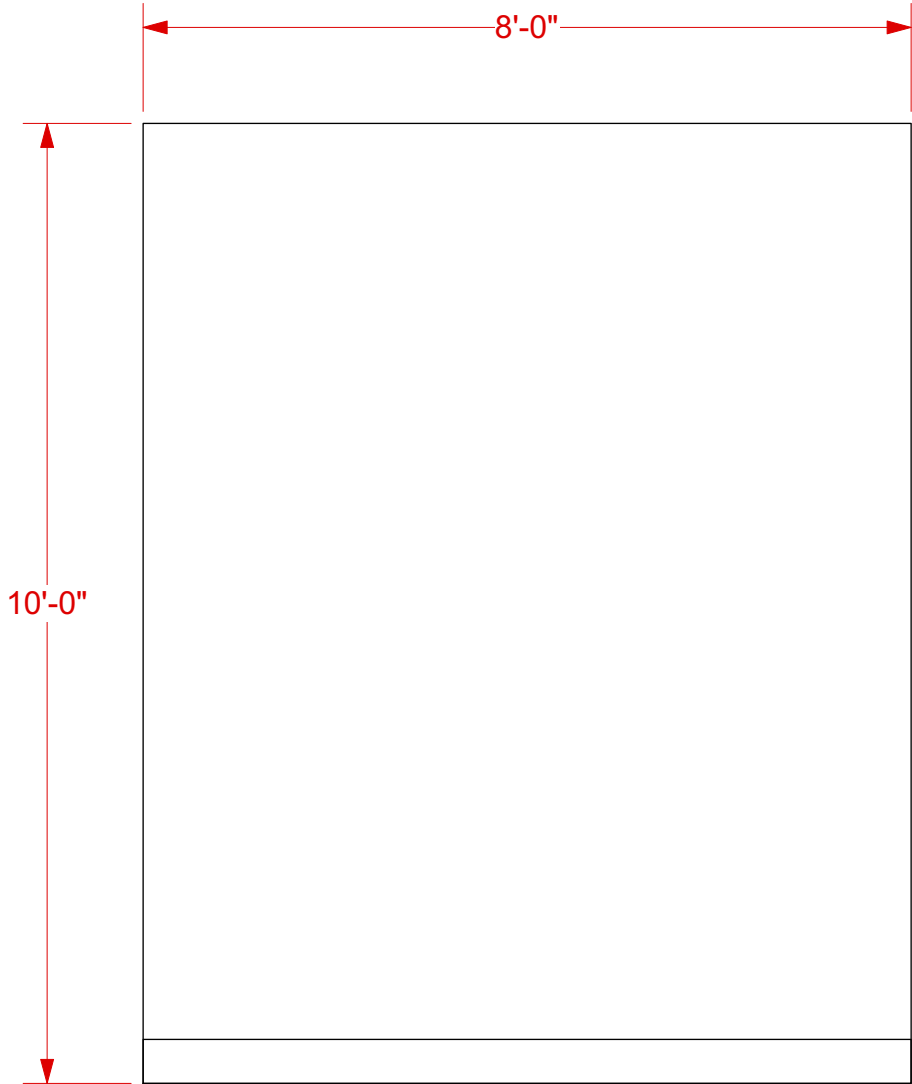


2 FRONT VIEW
Scale: 1/2" = 1'-0"

- NOTES:**
- WALLS FROM STOCK

SHEET:	9	REVISED :	MS. HOLMES AND MS. WATSON	SHEET TITLE :	PRODUCER : ICT	SCENIC DESIGNER : DESTINY MANEWAL	FILE NAME : HOLMES:WATSON.vwx
				SR MASKING WALL	VENUE : BEVERLY O'NEILL THEATRE	DIRECTOR : AMIE FARRELL	DRAWN BY : D. MANEWAL
					TECHNICAL DIRECTOR : HAROLD KAST	SCALE : 1/2" = 1'-0"	DATE : 9/4/25

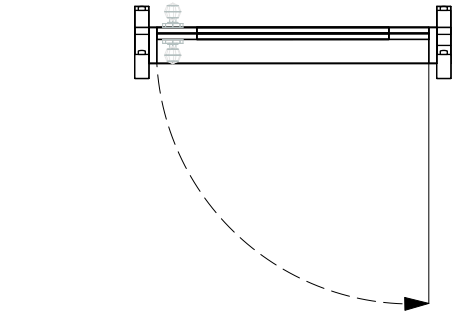

1 TOP VIEW
Scale: 1/2" = 1'-0"

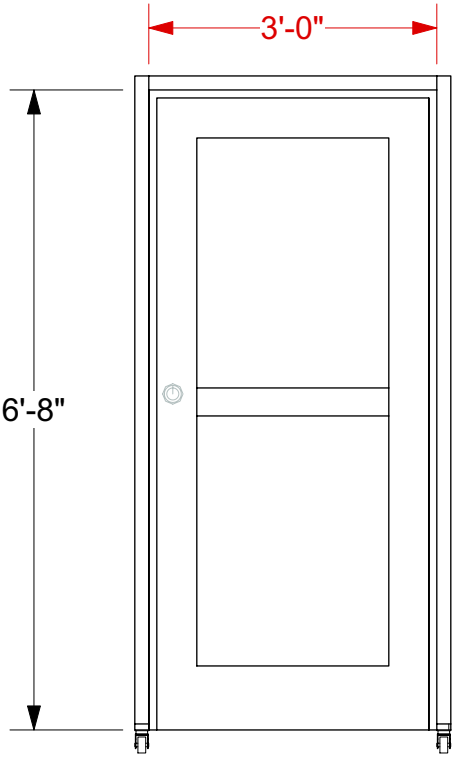


2 FRONT VIEW
Scale: 1/2" = 1'-0"



3 SIDE VIEW
Scale: 1/2" = 1'-0"

- NOTES:**
- DOOR ON WHEELS
 - BULKED UP AS NEEDED FOR STABILITY

SHEET:	10	REVISED :	MS. HOLMES AND MS. WATSON	SHEET TITLE : ROLLING DOOR	PRODUCER : ICT	SCENIC DESIGNER : DESTINY MANEWAL	FILE NAME : HOLMES:WATSON.vwx
					VENUE : BEVERLY O'NEILL THEATRE	DIRECTOR : AMIE FARRELL	DRAWN BY : D. MANEWAL
					TECHNICAL DIRECTOR : HAROLD KAST	SCALE : 1/2" = 1'-0"	DATE : 9/4/25

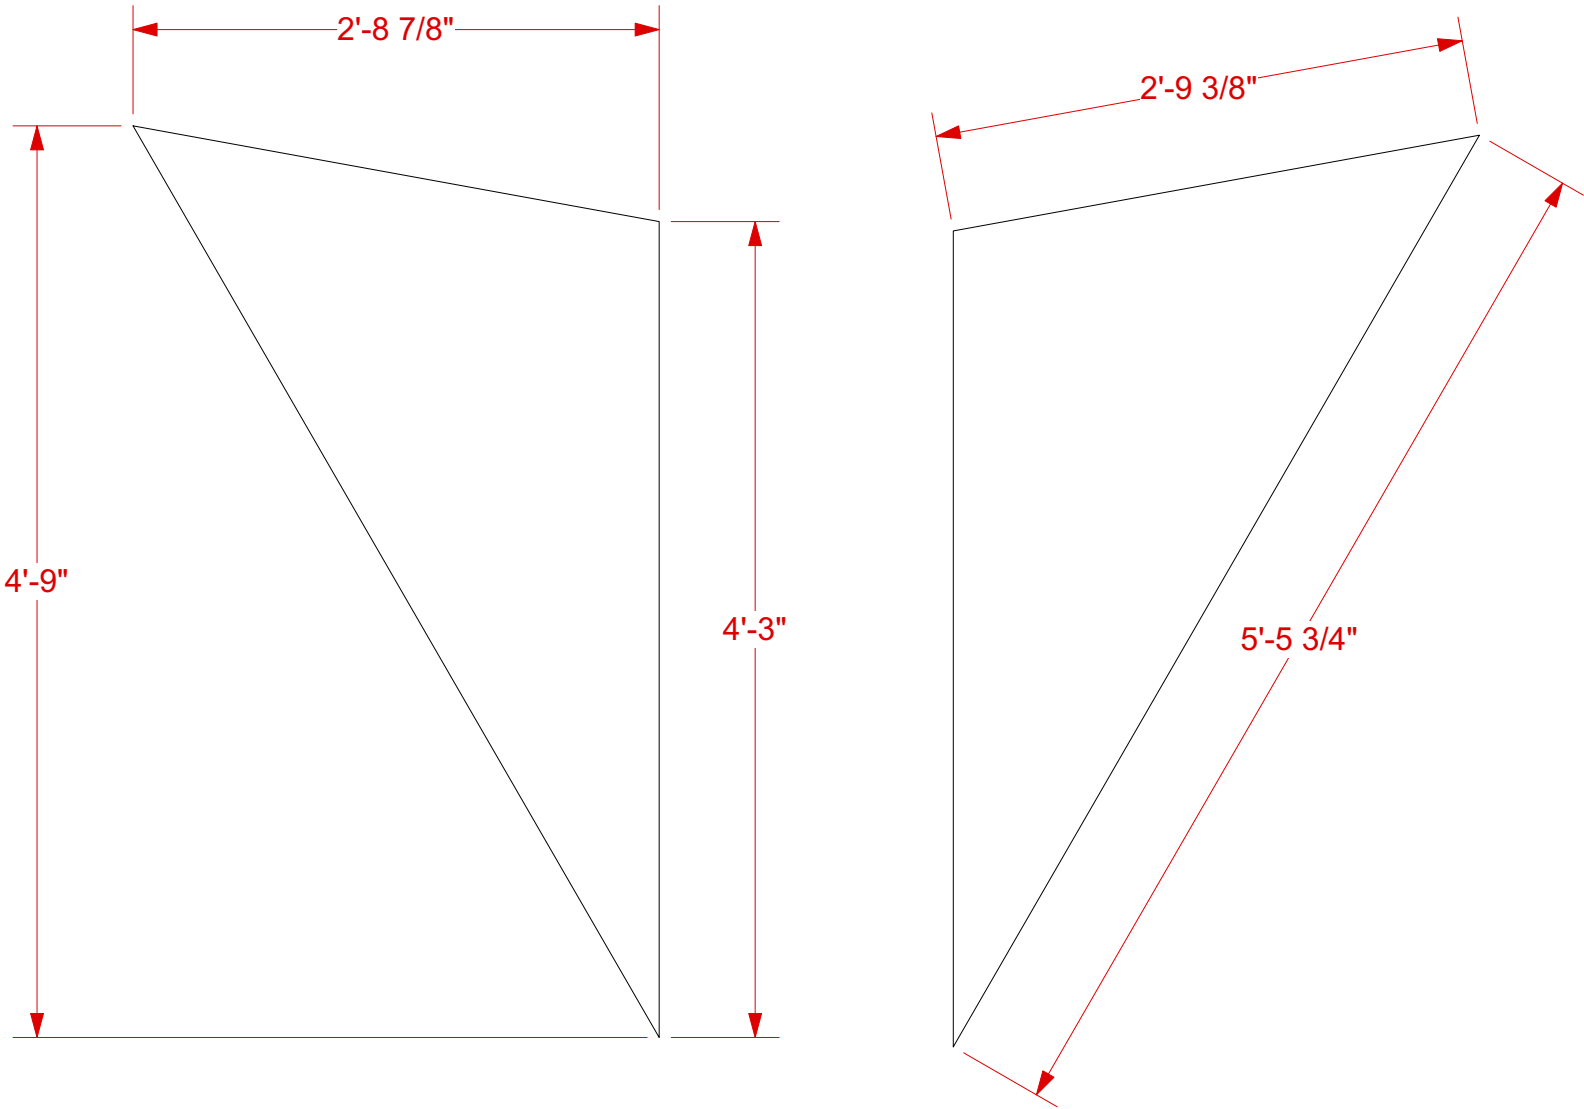


NOTES:

- PLUGS FROM STOCK
- EXACT SIZE BASED ON STOCK AVAILABILITY


1 TOP VIEW
Scale: 1" = 1'-0"

SHEET:	11	REVISED:	MS. HOLMES AND MS. WATSON	SHEET TITLE :	PLUGS	PRODUCER :	ICT	SCENIC DESIGNER :	DESTINY MANEWAL	FILE NAME :	HOLMES:WATSON.vwx
						VENUE :	BEVERLY O'NEILL THEATRE	DIRECTOR :	AMIE FARRELL	DRAWN BY :	D. MANEWAL
						TECHNICAL DIRECTOR :	HAROLD KAST	SCALE :	1" = 1'-0"	DATE :	9/4/25

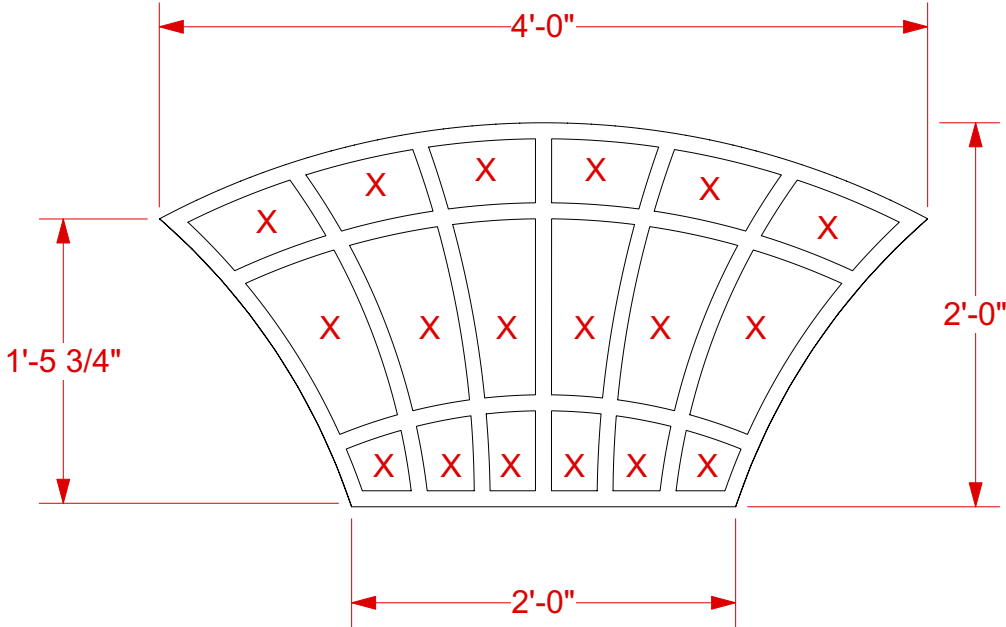


1 HOTEL SIGN
Scale: 1" = 1'-0"

- NOTES:**
- HOTEL SIGN HAS MUSLIN ON BACK TO COVER HOLES
 - LED LIGHTS BEHIND FOR A GLOWING EFFECT?
 - 'OTEL SIGN IS LAYERED PLY (?)
 - 'OTEL SIGN LETTERS ARE DIMENSIONAL

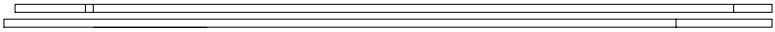


2 'OTEL SIGN TOP
Scale: 1" = 1'-0"

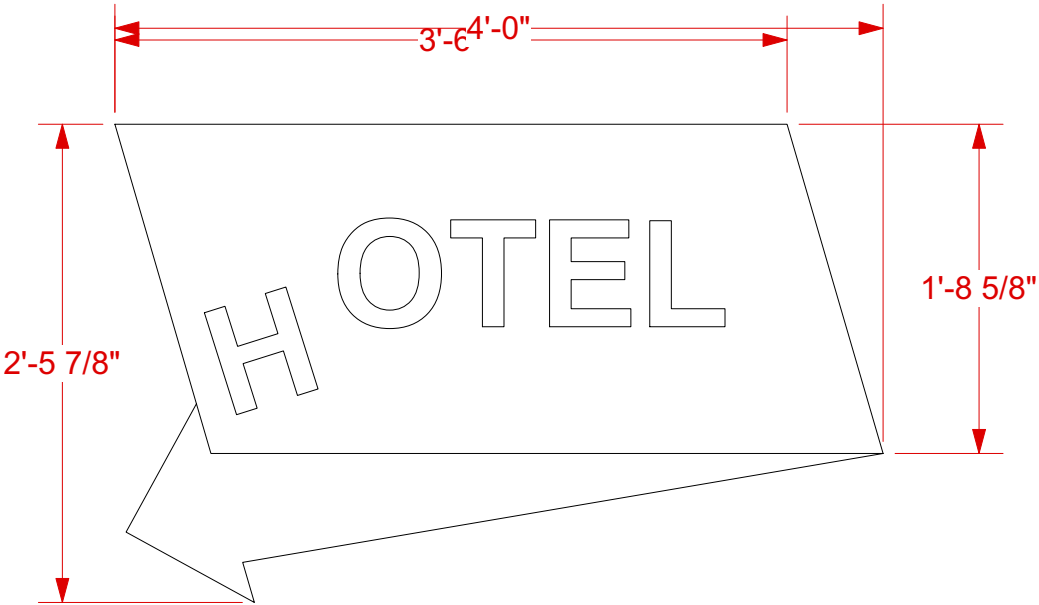


3 'OTEL SIGN FRONT
Scale: 1" = 1'-0"

SHEET:	12	REVISED:	MS. HOLMES AND MS. WATSON	SHEET TITLE: HOTEL AND 'OTEL SIGN	PRODUCER : ICT	SCENIC DESIGNER : DESTINY MANEWAL	FILE NAME : HOLMES:WATSON.vwx
					VENUE : BEVERLY O'NEILL THEATRE	DIRECTOR : AMIE FARRELL	DRAWN BY : D. MANEWAL
					TECHNICAL DIRECTOR : HAROLD KAST	SCALE : 1" = 1'-0"	DATE : 9/4/25

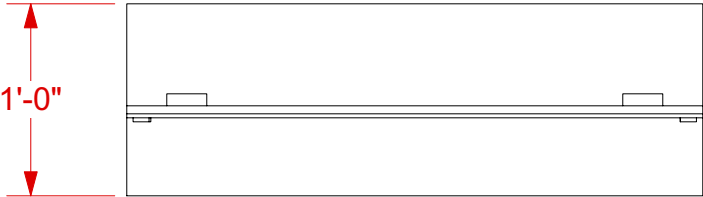


1 TRAIN SIGN TOP
Scale: 1" = 1'-0"

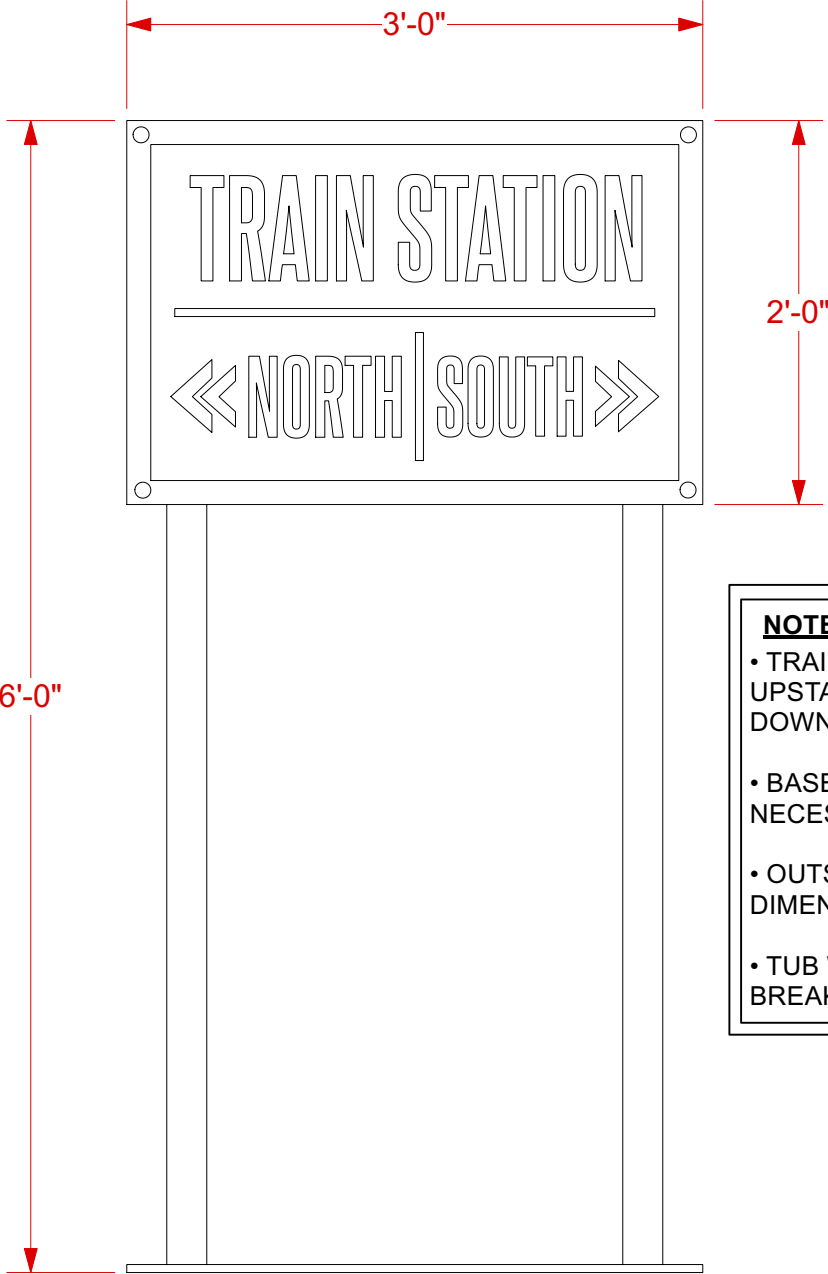

2 TRAIN SIGN FRONT
Scale: 1" = 1'-0"

NOTES:

- TRAIN SIGN STORED EITHER OFFSTAGE OR UPSTAGE, NEEDS TO BE EASILY MOVABLE TO DOWNSTAGE LOCATION
- BASE AND LEGS CAN BE ADUSTED FOR NECESSARY STABILITY
- OUTSIDE FACE OF SIGN HAS 1 1/2" DIMENSIONAL TRIM
- TUB WAGON MOVED US/DS ONLY; NEEDS BREAKS; HOLDS TUB

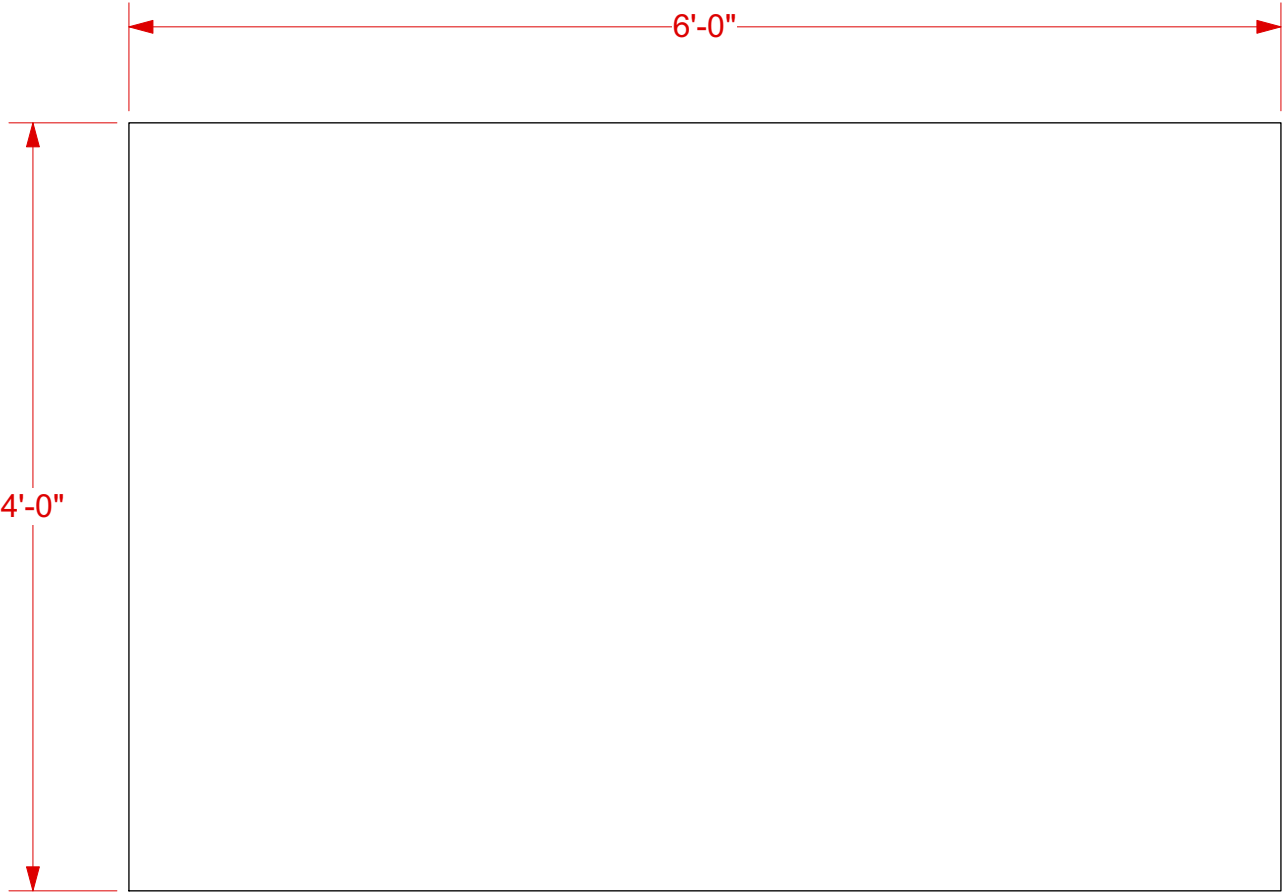


3 TUB WAGON TOP
Scale: 1" = 1'-0"



4 TUB WAGON FRONT
Scale: 1" = 1'-0"

SHEET:	13	OF 15	REVISED :	MS. HOLMES AND MS. WATSON	SHEET TITLE : TRAIN SIGN AND TUB WAGON	PRODUCER : ICT	SCENIC DESIGNER :	FILE NAME :
							DESTINY MANEWAL	HOLMES:WATSON.vwx
							DIRECTOR :	DRAWN BY :
							AMIE FARRELL	D. MANEWAL
							SCALE :	DATE :
							1" = 1'-0"	9/4/25

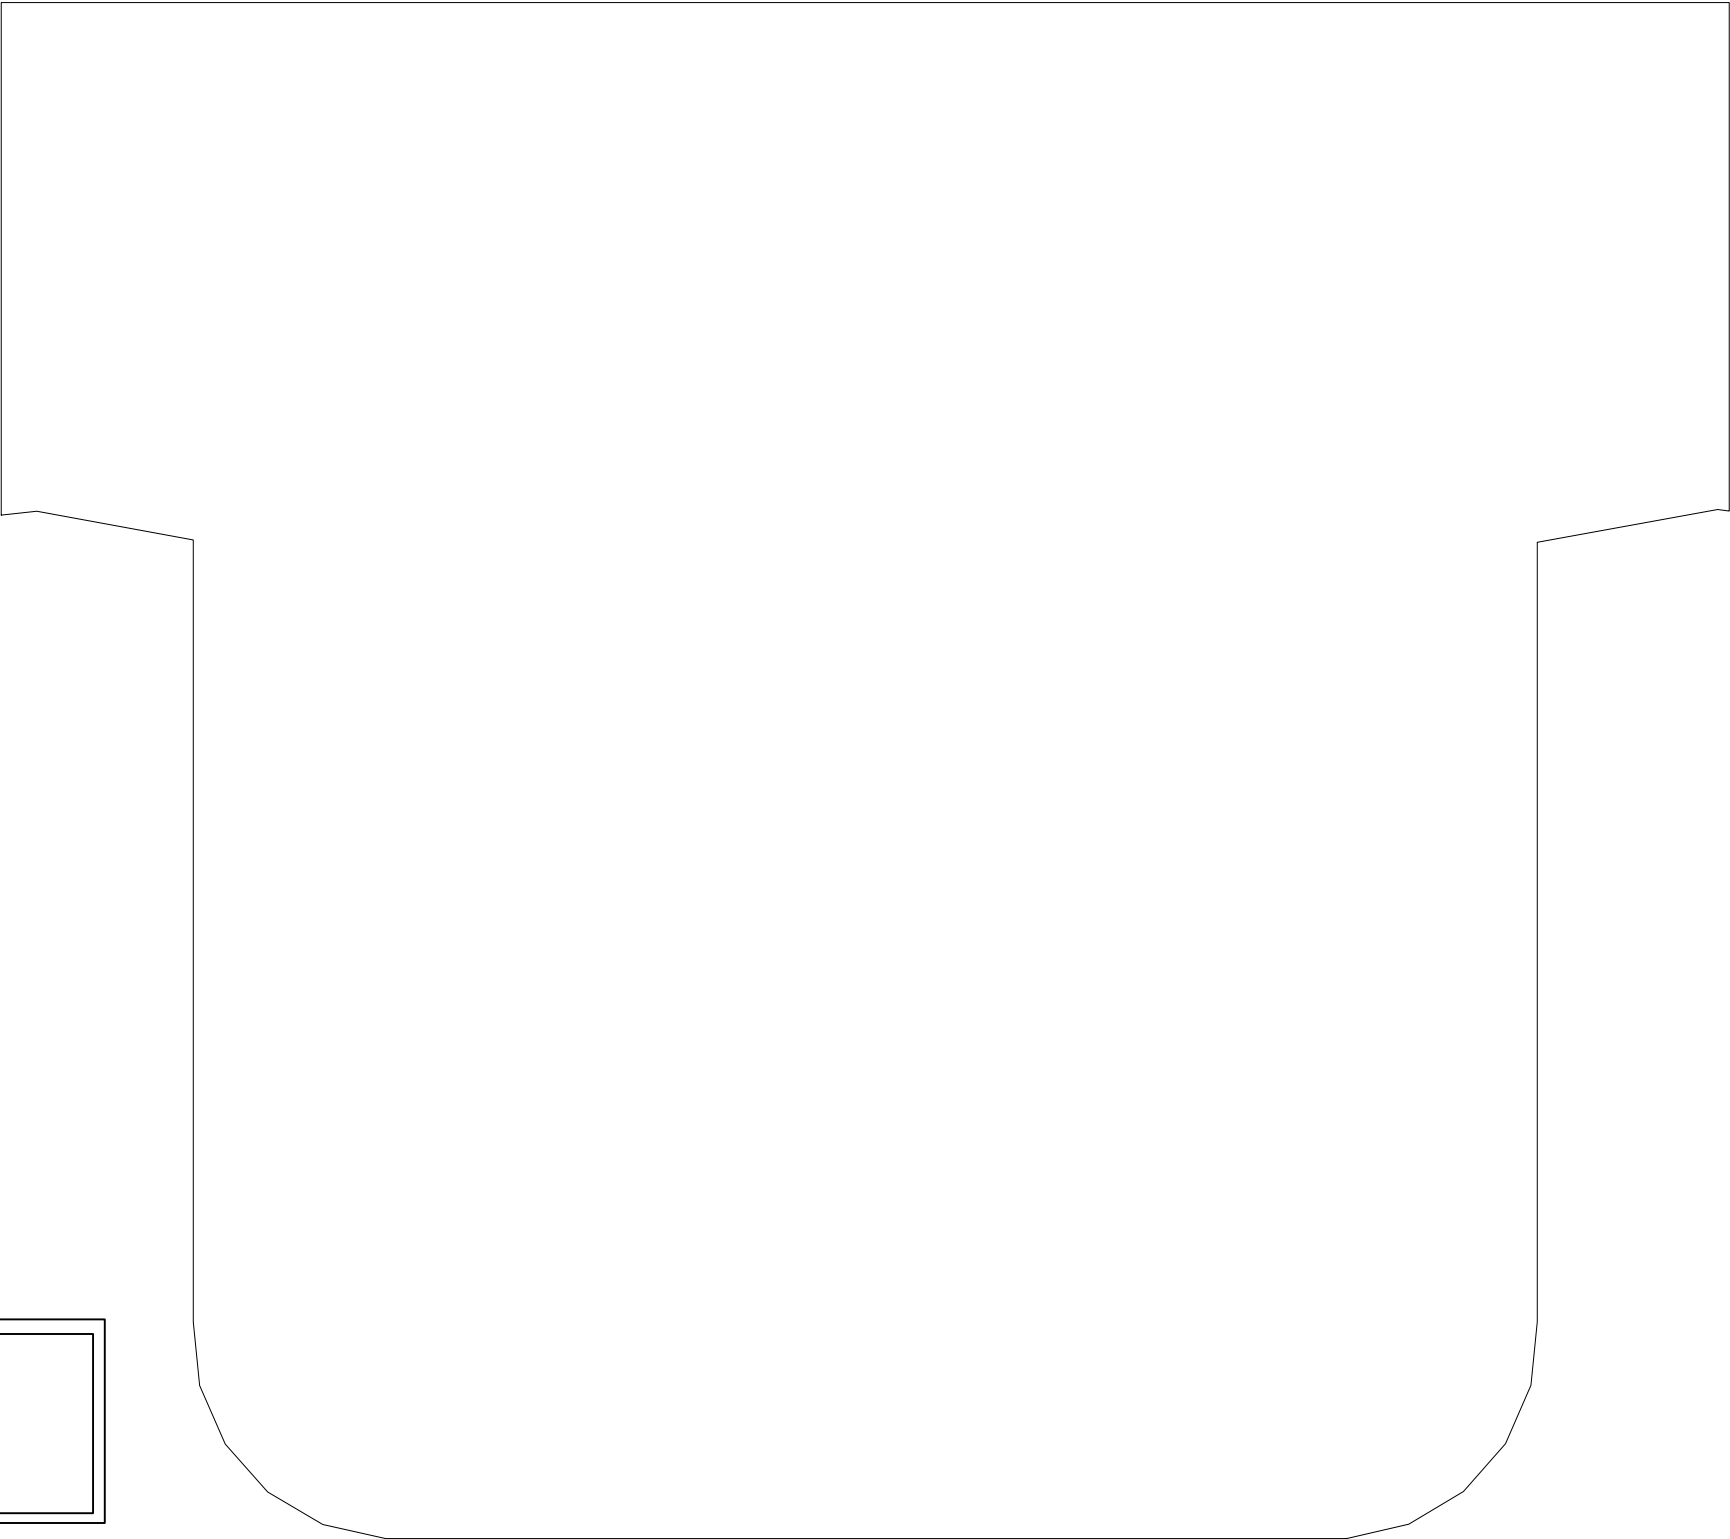

NOTES:

- FLOOR FROM ICT STOCK
- MAJORITY OF STAGE BLACK/UNPAINTED;
DOWNSTAGE SECTION WOOD GRAIN

SHEET:	14	REVISED :	MS. HOLMES AND MS. WATSON	SHEET TITLE :	FLOOR	PRODUCER : ICT	SCENIC DESIGNER : DESTINY MANEWAL	FILE NAME : HOLMES:WATSON.vwx
						VENUE : BEVERLY O'NEILL THEATRE	DIRECTOR : AMIE FARRELL	DRAWN BY : D. MANEWAL
						TECHNICAL DIRECTOR : HAROLD KAST	SCALE : 1/4" = 1'-0"	DATE : 9/4/25