


Notes:
-Individual planks not necessary-audience will not see floor directly
-Wood treatment fades to black past plaster line




RESEARCH IMAGE




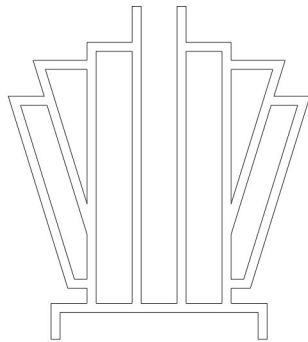



Notes:

- Metallic gold paint used for patterning
- Patterning faded in places to appear worn over time
- 1'-0" section across top in black (or color matching theater space) to even out size of proscenium

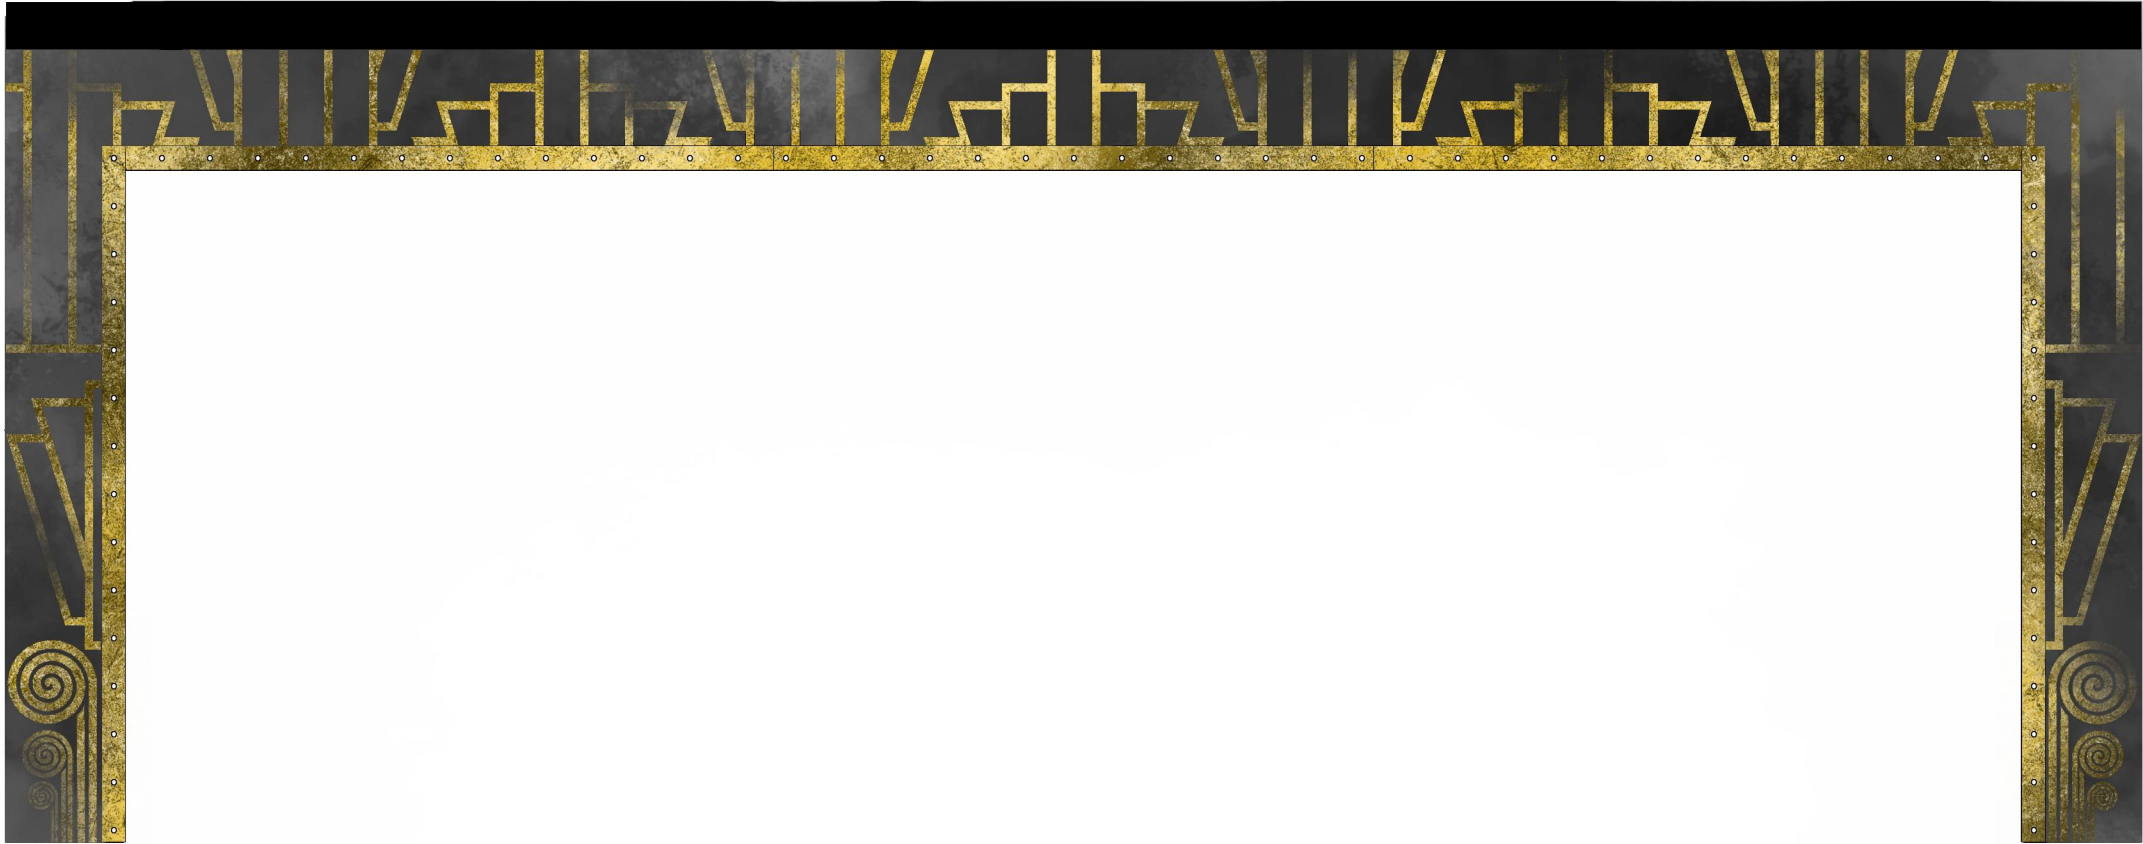

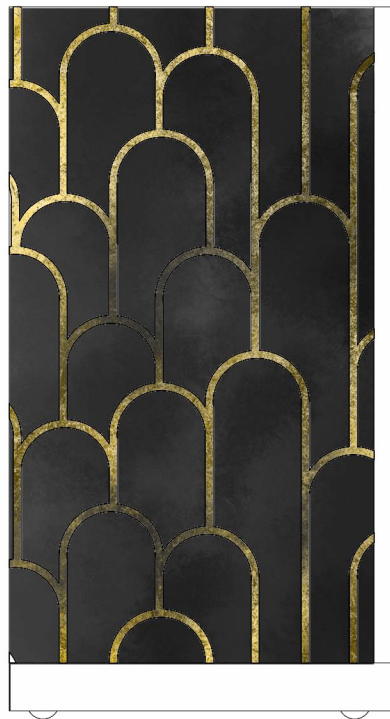



Notes:
 -Metallic gold paint used for patterning
 -Patterning faded in places to appear worn over time
 -Moveable wall door teal on exterior side of unit, wood grain on interior side
 -Door aged from use, dirtier where touched more: around door handle, bottom of door, etc.

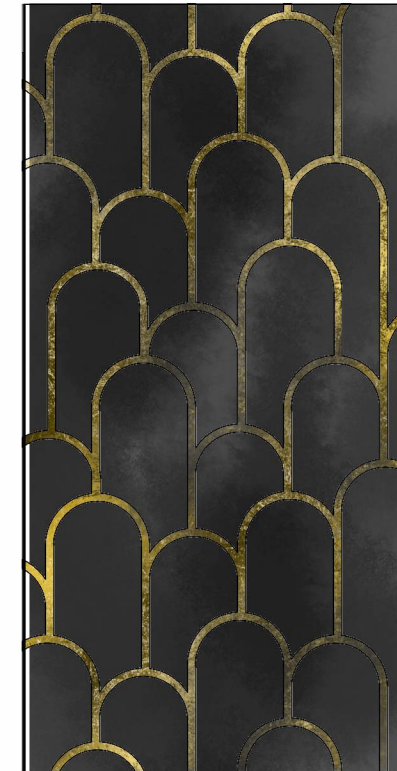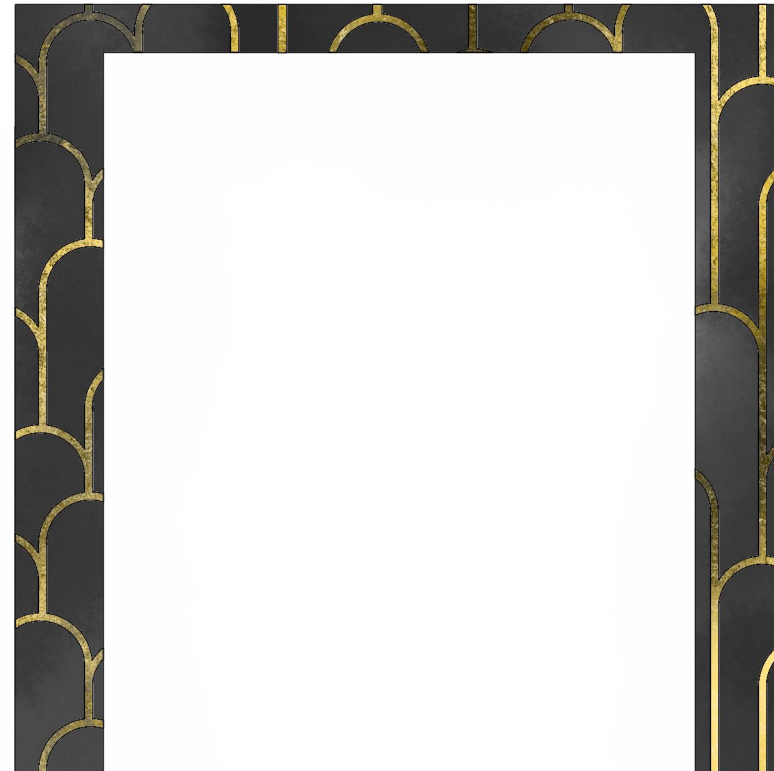

2 MOVEABLE WALL - SIDE VIEW
 Scale: 1/2"=1'-0"

1 SL SECTION - FRONT VIEW
 Scale: 1/2"=1'-0"

2 SL SECTION - SIDE VIEW
 Scale: 1/2"=1'-0"

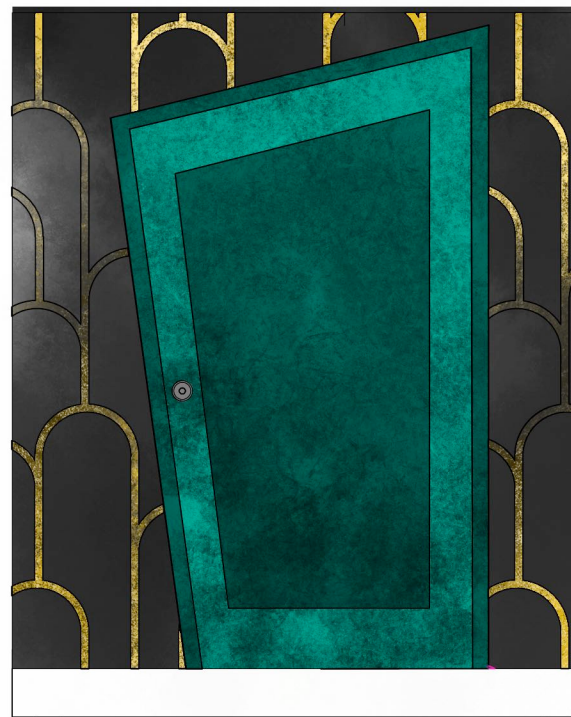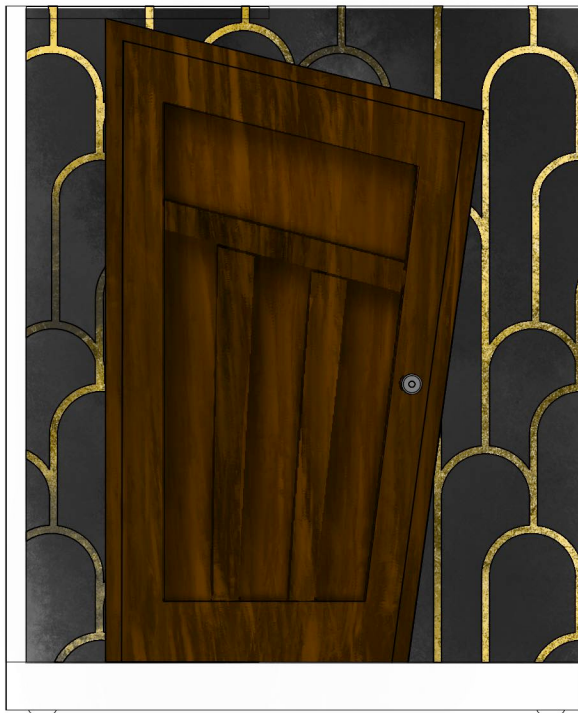

3 MOVEABLE WALL - BACK VIEW
 Scale: 1/2"=1'-0"



1 MOVEABLE WALL - FRONT VIEW
 Scale: 1/2"=1'-0"


2 MOVEABLE WALL - SIDE
 Scale: 1/2"=1'-0"

Notes:
-Metallic gold paint used for patterning
-Patterning faded in places to appear worn over time
-Moveable wall door teal on exterior side of unit, wood grain on interior side


2

MOVEABLE WALL - SIDE VIEW
Scale: 1/2"=1'-0"

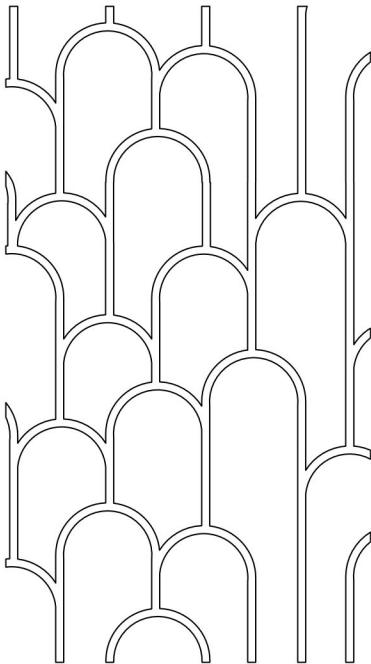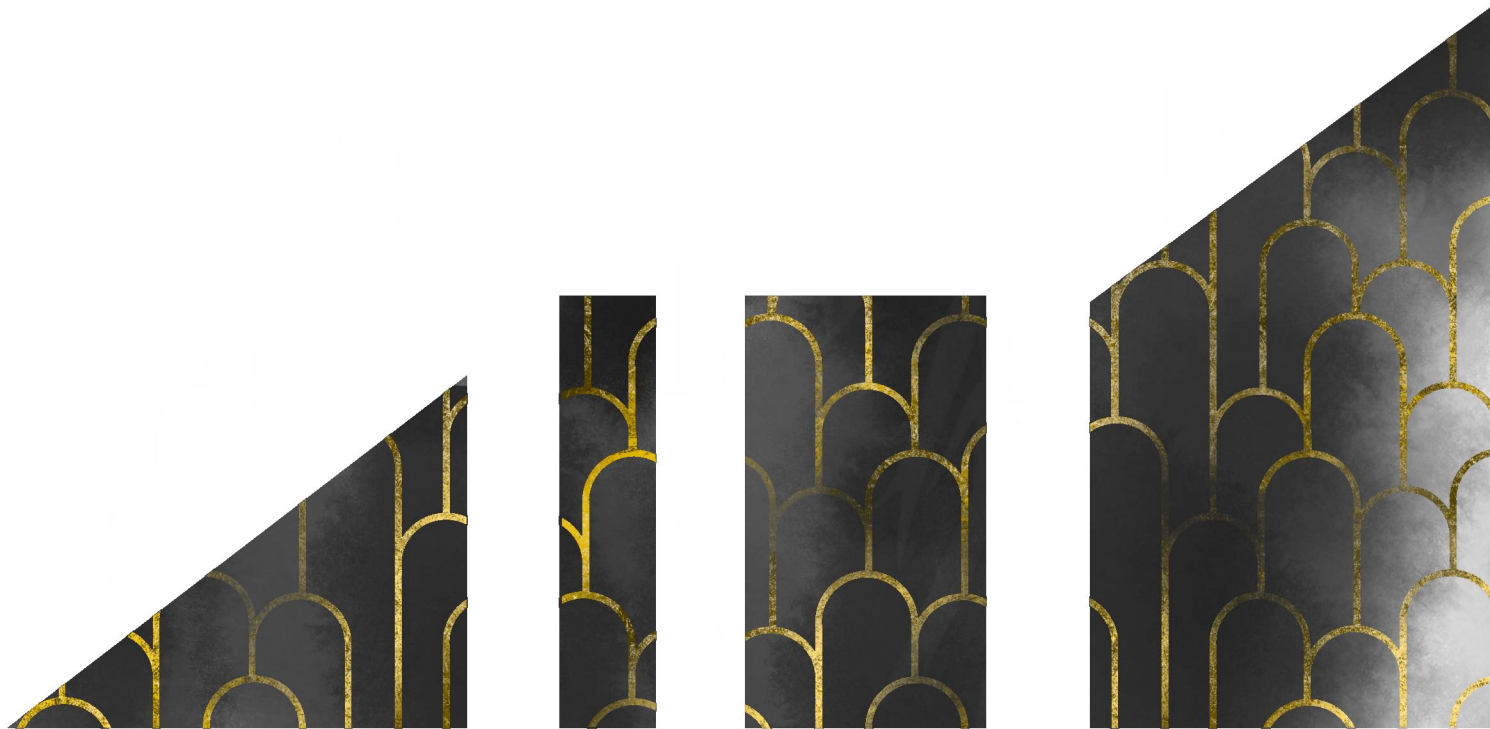


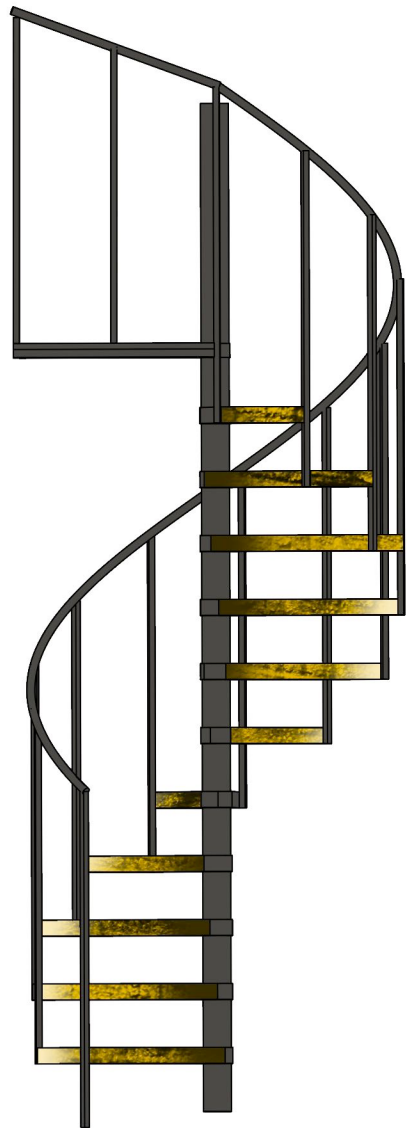

1 SPIRAL STAIRCASE - FRONT VIEW
Scale: 1/2"=1'-0"



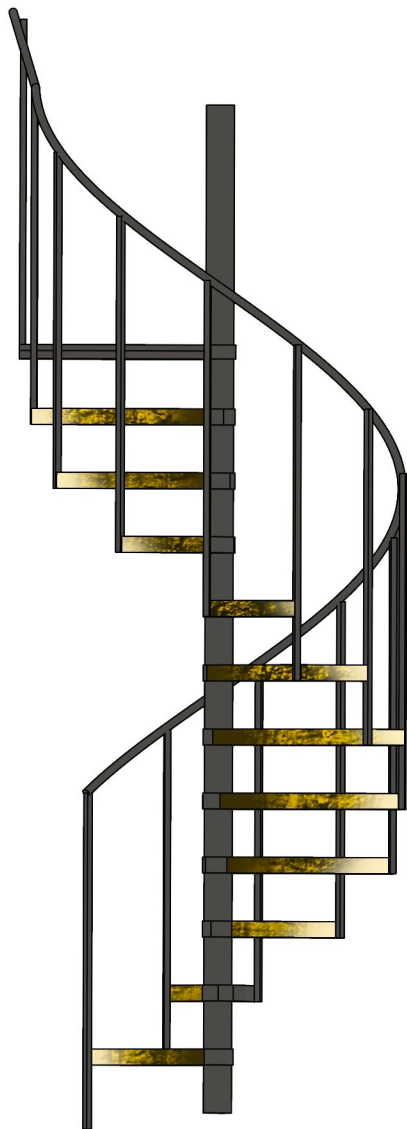


2 SPIRAL STAIRCASE - SIDE VIEW
Scale: 1/2"=1'-0"

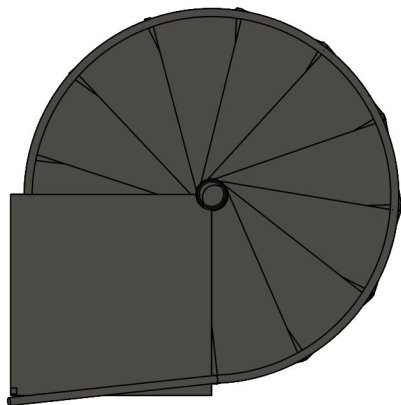

3 SPIRAL STAIRCASE - PLAN VIEW
Scale: 1/2"=1'-0"

Notes:
-Spiral stairs gray matches railings
-Gold chipped paint treatment on front edge of steps

 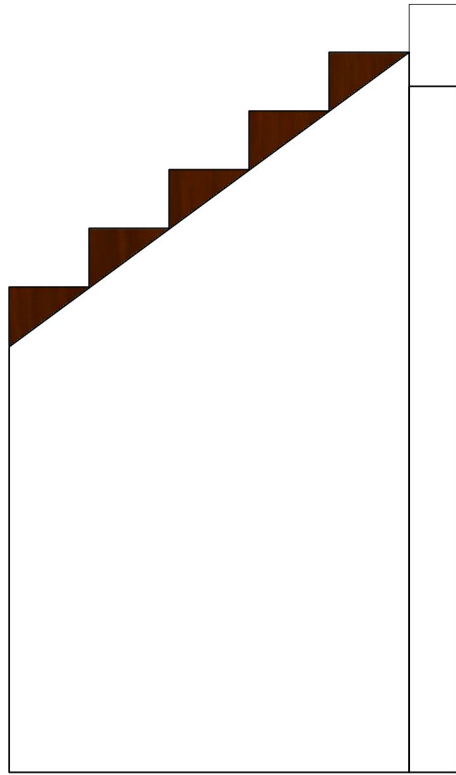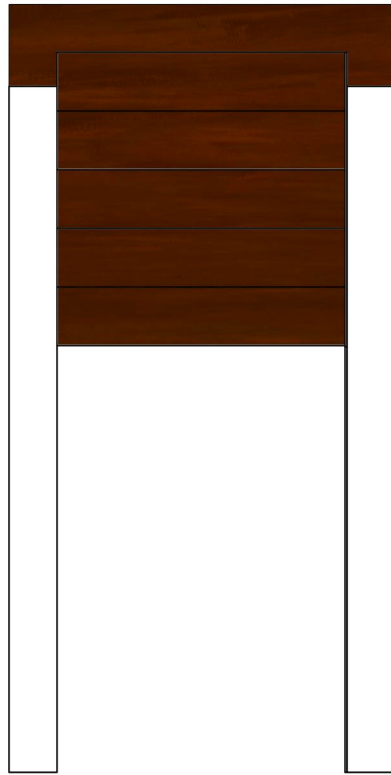

1

BRIDGE PLATFORM CENTER - SIDE VIEW

Scale: 1/2"=1'-0"

2

BRIDGE PLATFORM CENTER - FRONT VIEW

Scale: 1/2"=1'-0"



3

BRIDGE PLATFORM CENTER - FRONT VIEW

Scale: 1/2"=1'-0"

Notes:


- Wood grain to match floor.
- Platform top just needs to match tonally, doesn't actually have to have wood grain pattern

Notes:
-Metallic gold paint treatment
-Shading to add depth
-Dirtied and stained aged treatment




1 INNER PROSCENIUM - FRONT VIEW
Scale: 1/2"=1'-0"


SHEET:	8	OF 27	REVISED: 11/8/21	 SHEET TITLE: INNER FALSE PROSCENIUM APPROVED BY:	PRODUCER: CAL. STATE U., FULLERTON	SCENIC DESIGNER: DESTINY MANEWAL	FILE NAME: CABARET PAINT ELEVATIONS.vwx
					VENUE: LITTLE THEATRE	DIRECTOR: SAUNDRA MCCLAIN	DRAWN BY: DESTINY MANEWAL
					TECHNICAL DIRECTOR: JORDAN KIRBY	SCALE: 1/2" = 1'-0"	DATE: 10/08/21

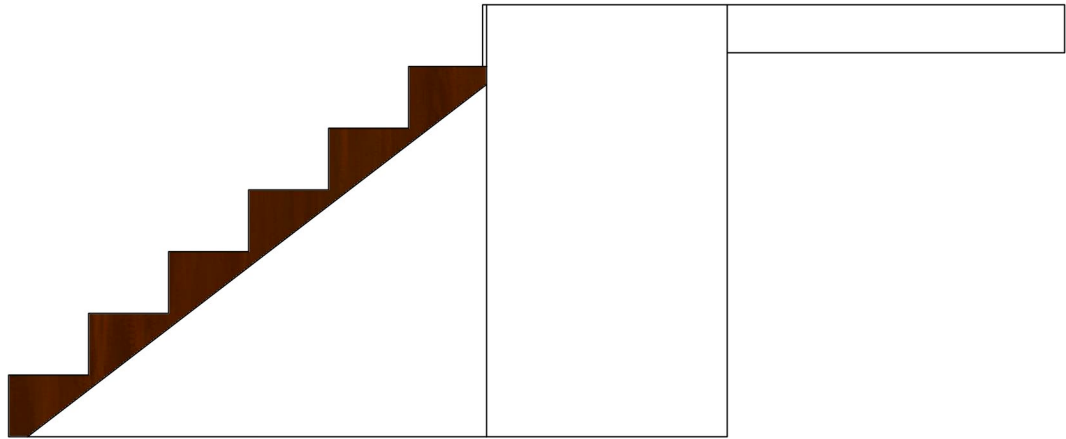

1 SR PLATFORM - FRONT VIEW
Scale: 1/2"=1'-0"

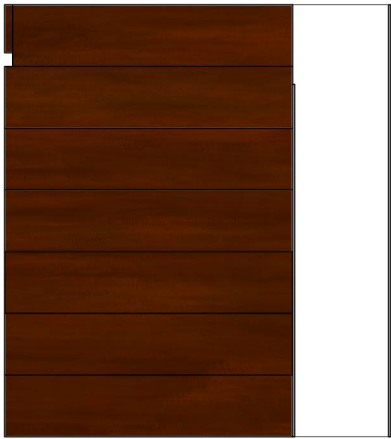

2 SR PLATFORM - SIDE VIEW
Scale: 1/2"=1'-0"

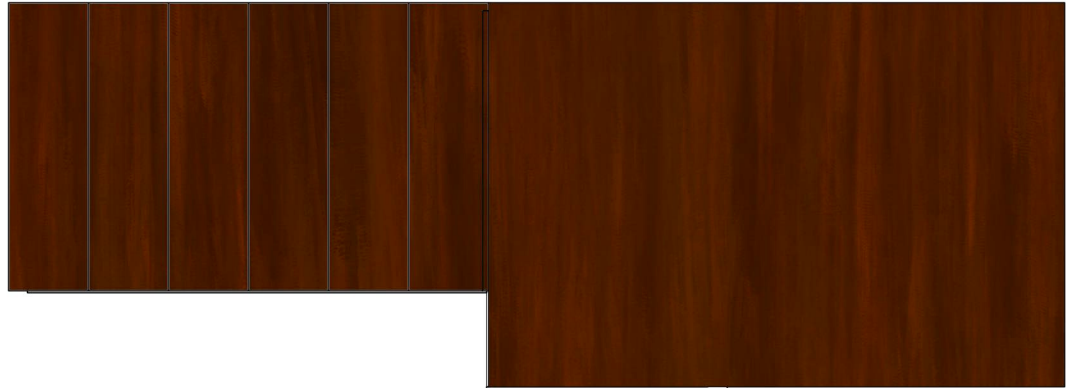

3 SR PLATFORM - PLAN VIEW
Scale: 1/2"=1'-0"


Notes:
-Wood grain to match floor.
-Platform top just needs to match tonally, doesn't actually have to have wood grain pattern

Notes:

- Metallic gold paint used for patterning
- Patterning faded in places to appear worn over time
- Teal colored door, aged from use, dirtier where touched more: around door handle, bottom of door, etc.


1

SR PLATFORM DOOR - FRONT VIEW
Scale: 1/2"=1'-0"

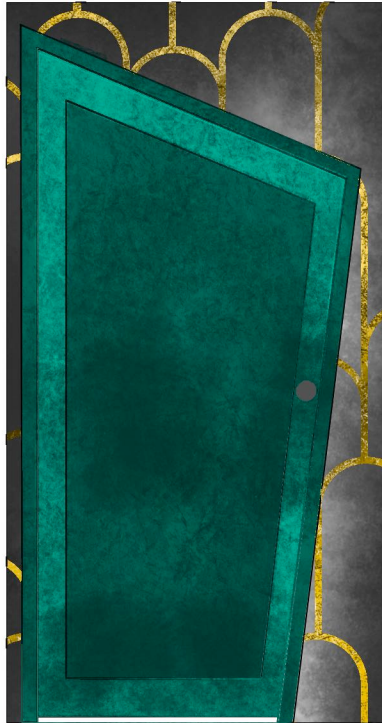


2

SR PLATFORM DOOR - SIDE VIEW
Scale: 1/2"=1'-0"

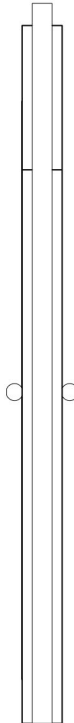




1 RAILING A
Scale: 1/2"=1'-0"

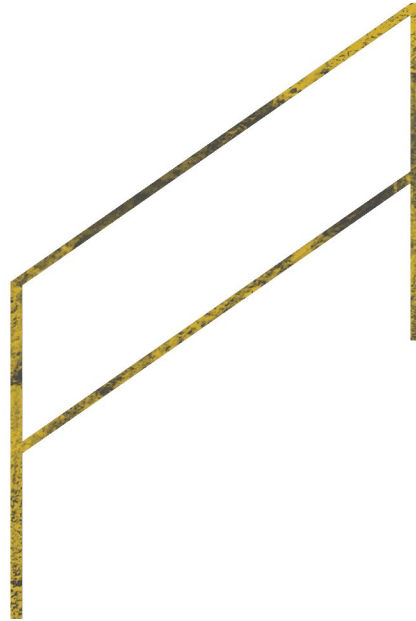


2 RAILING B
Scale: 1/2"=1'-0"

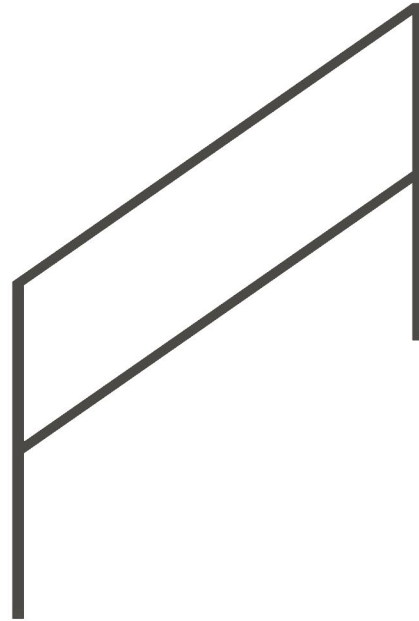

3 RAILING C
Scale: 1/2"=1'-0"

Notes:


- Downstage railings gray with gold chipped paint treatment
- Upstage railing solid gray
- Gold treatment on Railing A only has to go as far as where door unit meets it

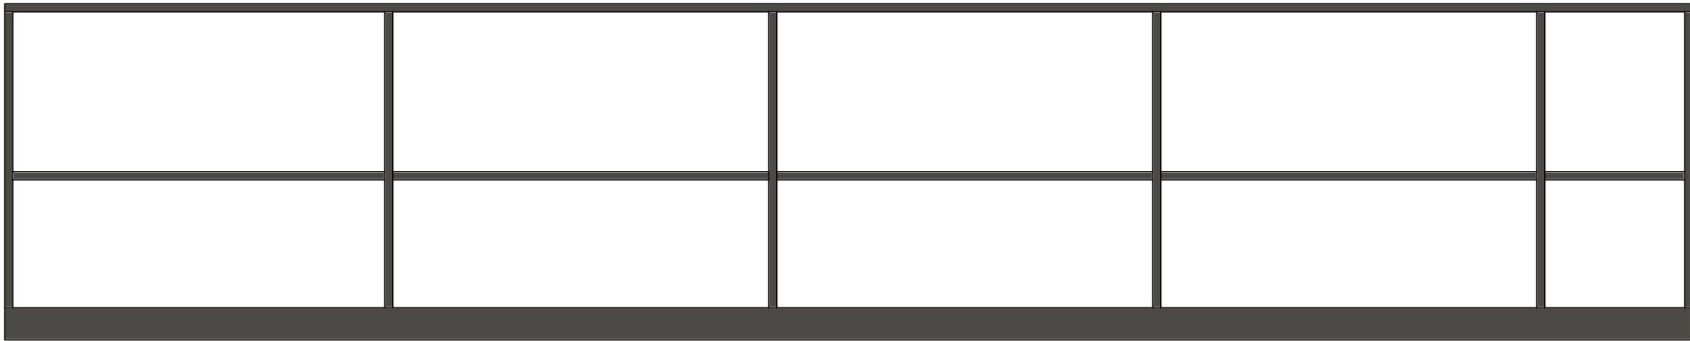


1 RAILING D
Scale: 1/2"=1'-0"



2 RAILING E
Scale: 1/2"=1'-0"

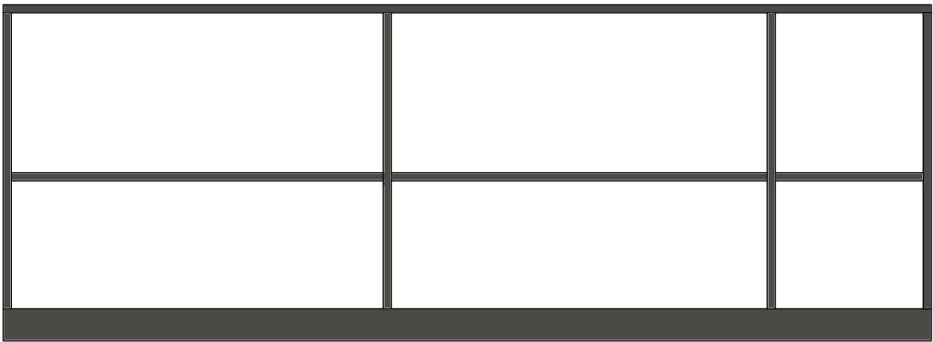

3 RAILING F
Scale: 1/2"=1'-0"

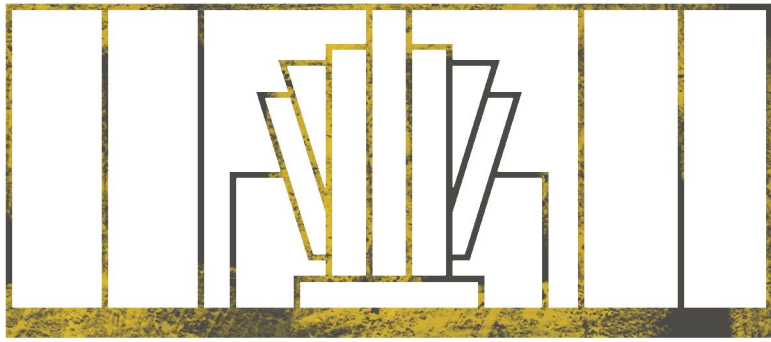

4 RAILING G
Scale: 1/2"=1'-0"

Notes:
-Plain railings solid gray
-decorative, downstage rails
gray with metallic gold
chipped paint look



1

CABARET SIGN - FRONT VIEW
Scale: 1"=1'-0"

- Notes:
- Shadow line where letters overlap
 - Rusted and scratched aging treatment

SHEET: 13 OF 27	REVISED: 11/8/21	 CABARET SIGN APPROVED BY:	SHEET TITLE:	PRODUCER: CAL. STATE U., FULLERTON	SCENIC DESIGNER: DESTINY MANEWAL	FILE NAME: CABARET PAINT ELEVATIONS.vwx
			VENUE: LITTLE THEATRE	DIRECTOR: SAUNDRA MCCLAIN	DRAWN BY: DESTINY MANEWAL	
			TECHNICAL DIRECTOR: JORDAN KIRBY	SCALE: 1/2" = 1'-0"	DATE: 10/08/21	

1 HOUSE STAIRS - FRONT VIEW
Scale: 1/2"=1'-0"



3 HOUSE STAIRS - PLAN VIEW
Scale: 1/2"=1'-0"




Notes:
-Wood grain to match floor.

2 FOOTLIGHTS - FRONT VIEW
Scale: 2"=1'-0"



3 FOOTLIGHTS - SIDE VIEW
Scale: 2"=1'-0"

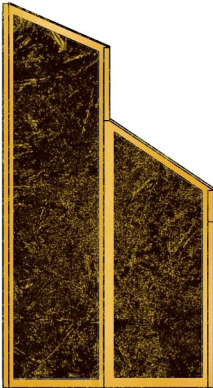

Notes:
-Four footlights total
-Metallic gold paint for edges of foot lights
-Black center panels on each face of foot light, aging with gold